





AREA 1320 SQ. FT.  
 LIVING- 400 SQ. FT.  
 DECK- 660 SQ. FT.  
 STORAGE-  
 WIDTH: 20' DEPTH: 33'  
 (EXCLUDING DECK)


### 1ST LEVEL PLAN

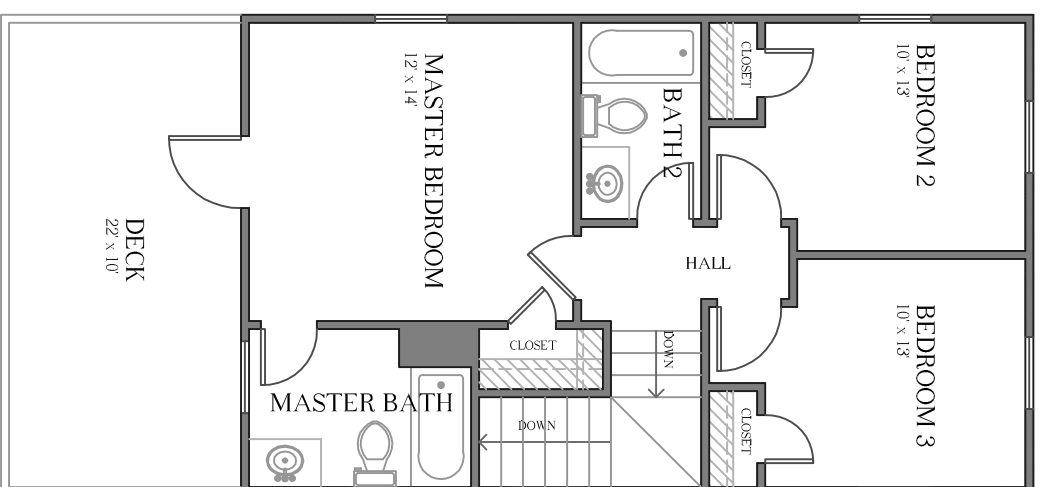

### 2ND LEVEL PLAN

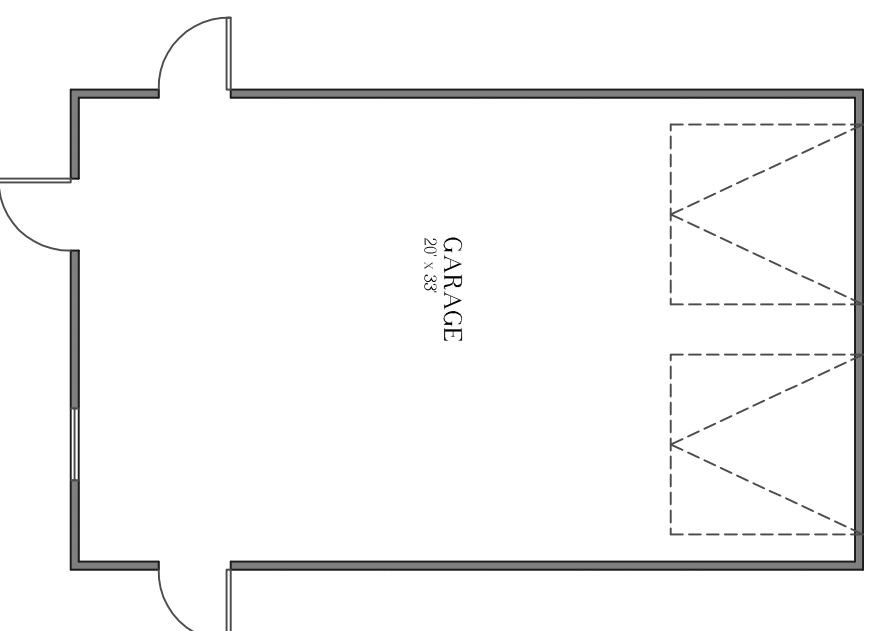

### GROUND LEVEL PLAN

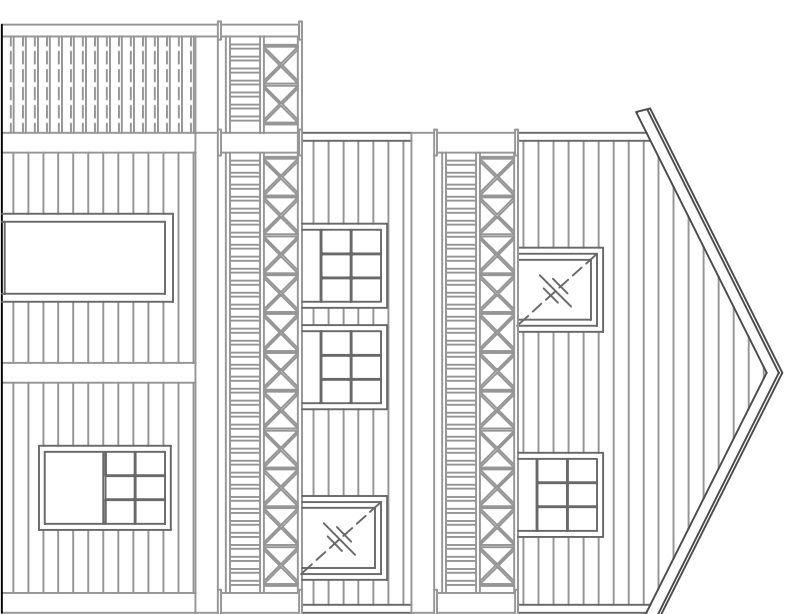

### FRONT ELEVATION

The Calypso



# NOT FOR CONSTRUCTION

All rights reserved. No part of this document may be reproduced or utilized in any form without prior written authorization of Sunset Interiors & Design Studio.




SUNSET INTERIORS & DESIGN STUDIO

P.O. Box 1937 Crystal Beach, TX 77650  
 (409) 684-6513  
 sunsetinteriorsonline.com

JOB NO. STOCK-1300A



SHEET NUMBER

A-1

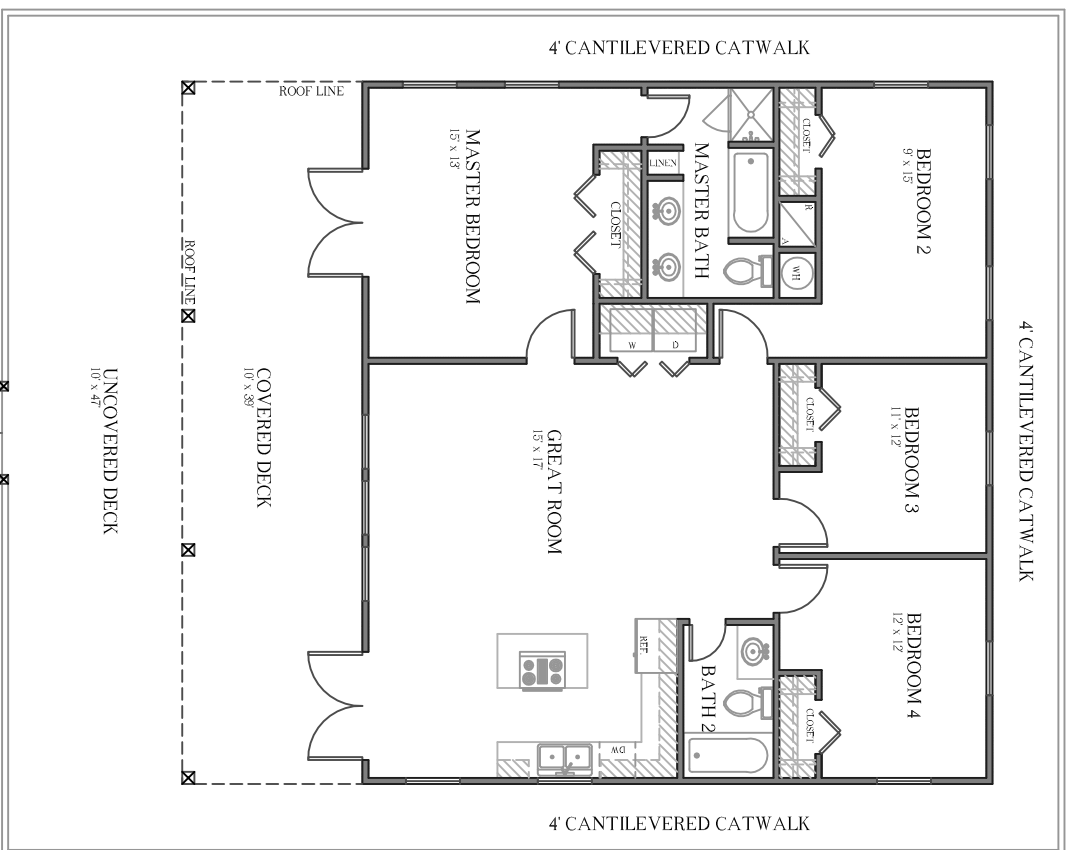


FLOOR PLAN

AREA  
LIVING- 1365 SQ FT  
DECK- 1408 SQ FT  
WIDTH: 39' (EXCLUDING DECK)  
DEPTH: 35' (EXCLUDING DECK)

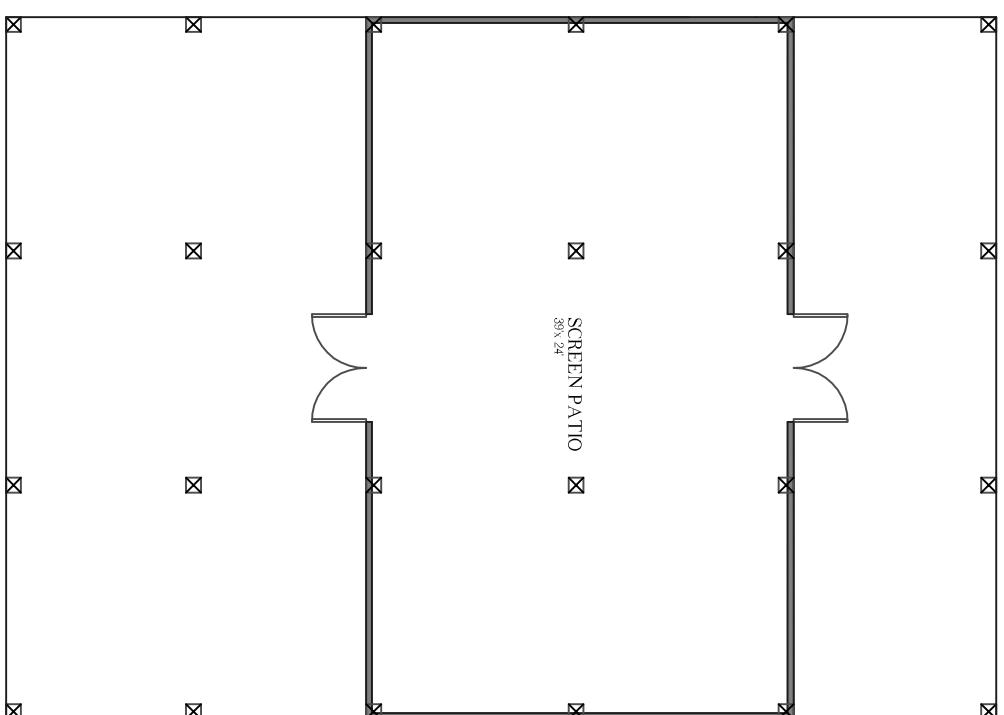 

GROUND LEVEL PLAN

The Breeze

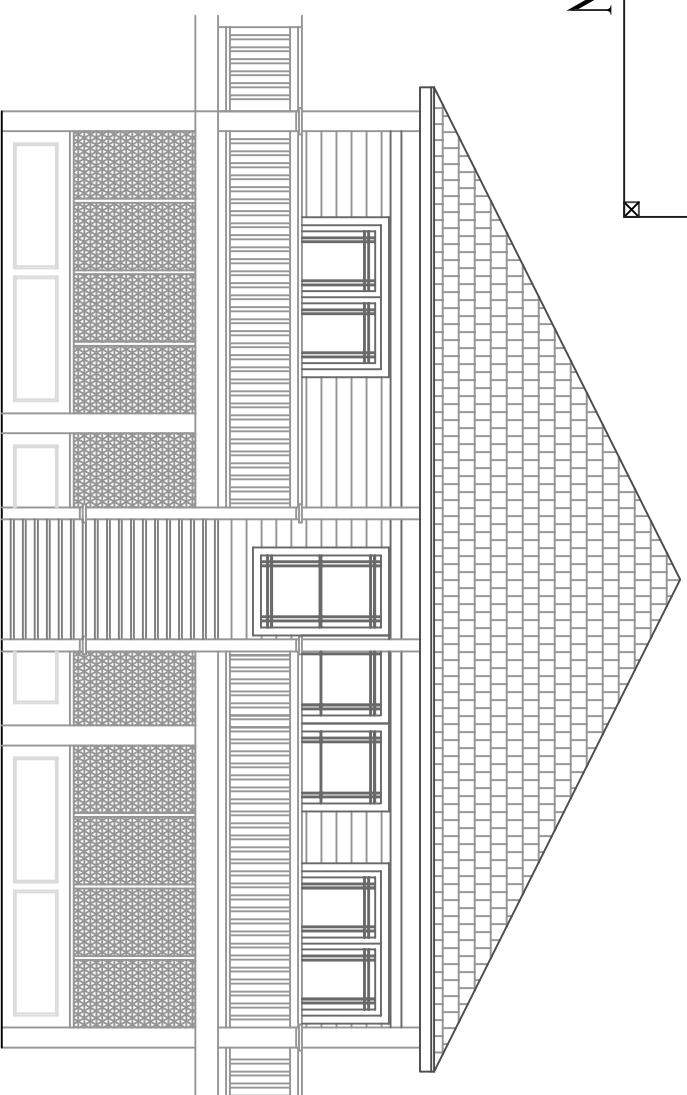

FRONT ELEVATION

NOT FOR CONSTRUCTION

All rights reserved. No part of this document may be reproduced or utilized in any form without prior written authorization of Sunset Interiors & Design Studio.




SUNSET INTERIORS & DESIGN STUDIO

P.O. Box 1937 Crystal Beach, TX 77650  
(409) 684-6513  
sunsetinteriorsonline.com


JOB NO. STOCK-1300B

SHEET NUMBER


A-1

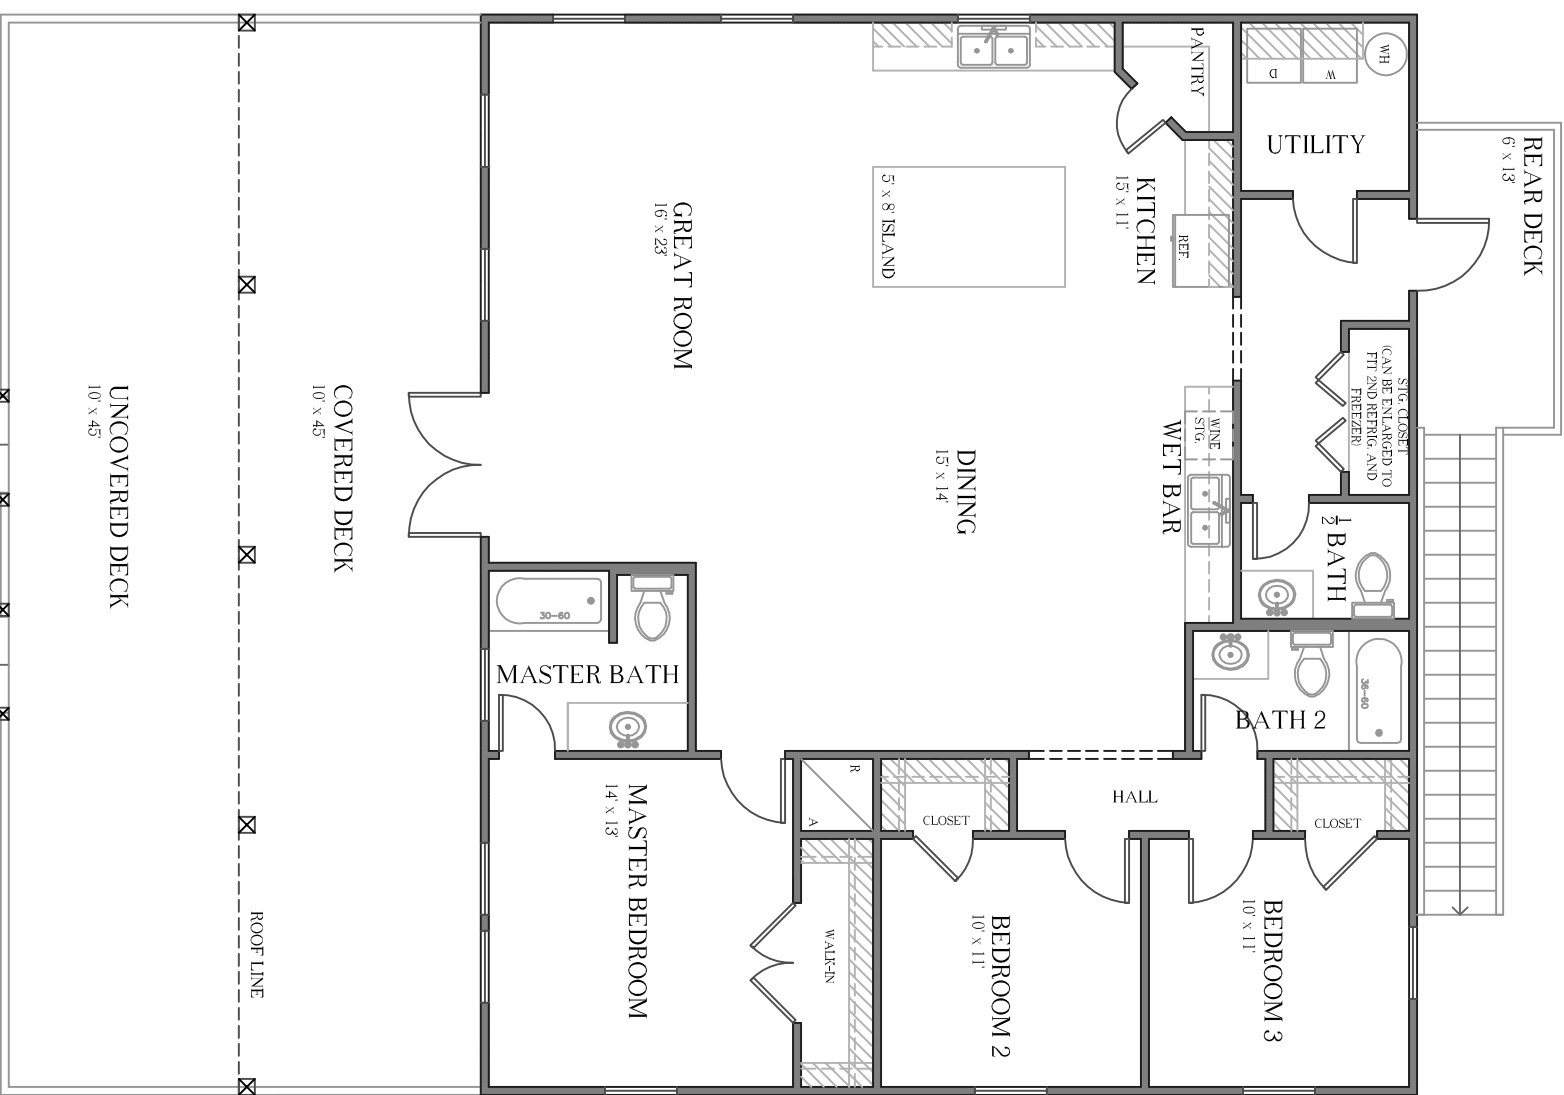

**FLOOR PLAN**

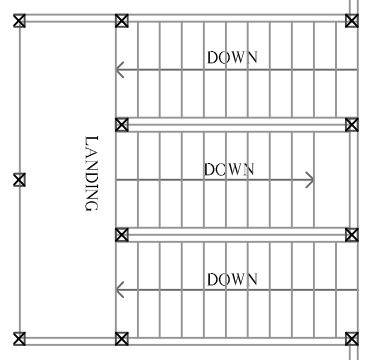

AREA LIVING-DECK- 1755 SQ FT  
 WIDTH: 45'  
 DEPTH: 39'  
 (EXCLUDING DECK)  
 DECK- 978 SQ FT

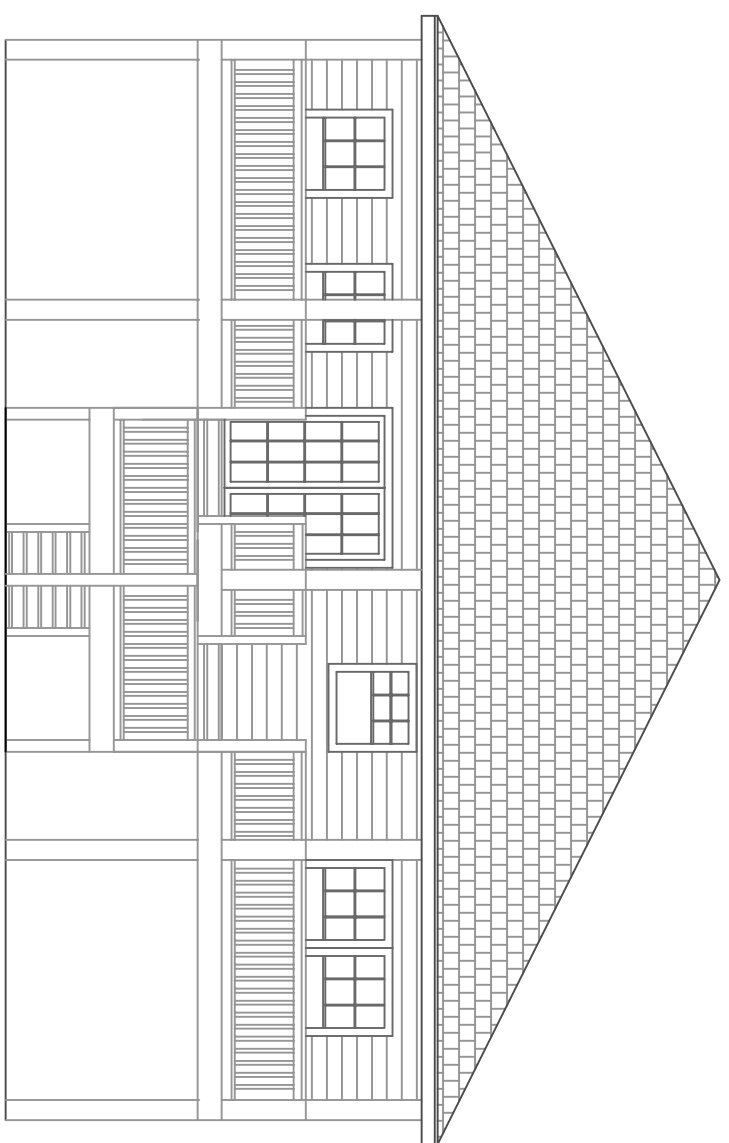

**FRONT ELEVATION**

The Coral

**NOT FOR CONSTRUCTION**

All rights reserved. No part of this document may be reproduced or utilized in any form without prior written authorization of Sunset Interiors & Design Studio.


**SUNSET INTERIORS & DESIGN STUDIO**  
 P.O. Box 1937 Crystal Beach, TX 77650  
 (409) 684-6513  
 sunsetinteriorsonline.com

ISSUED FOR:

JOB NO. STOCK-1700A

SHEET NUMBER


**A-1**

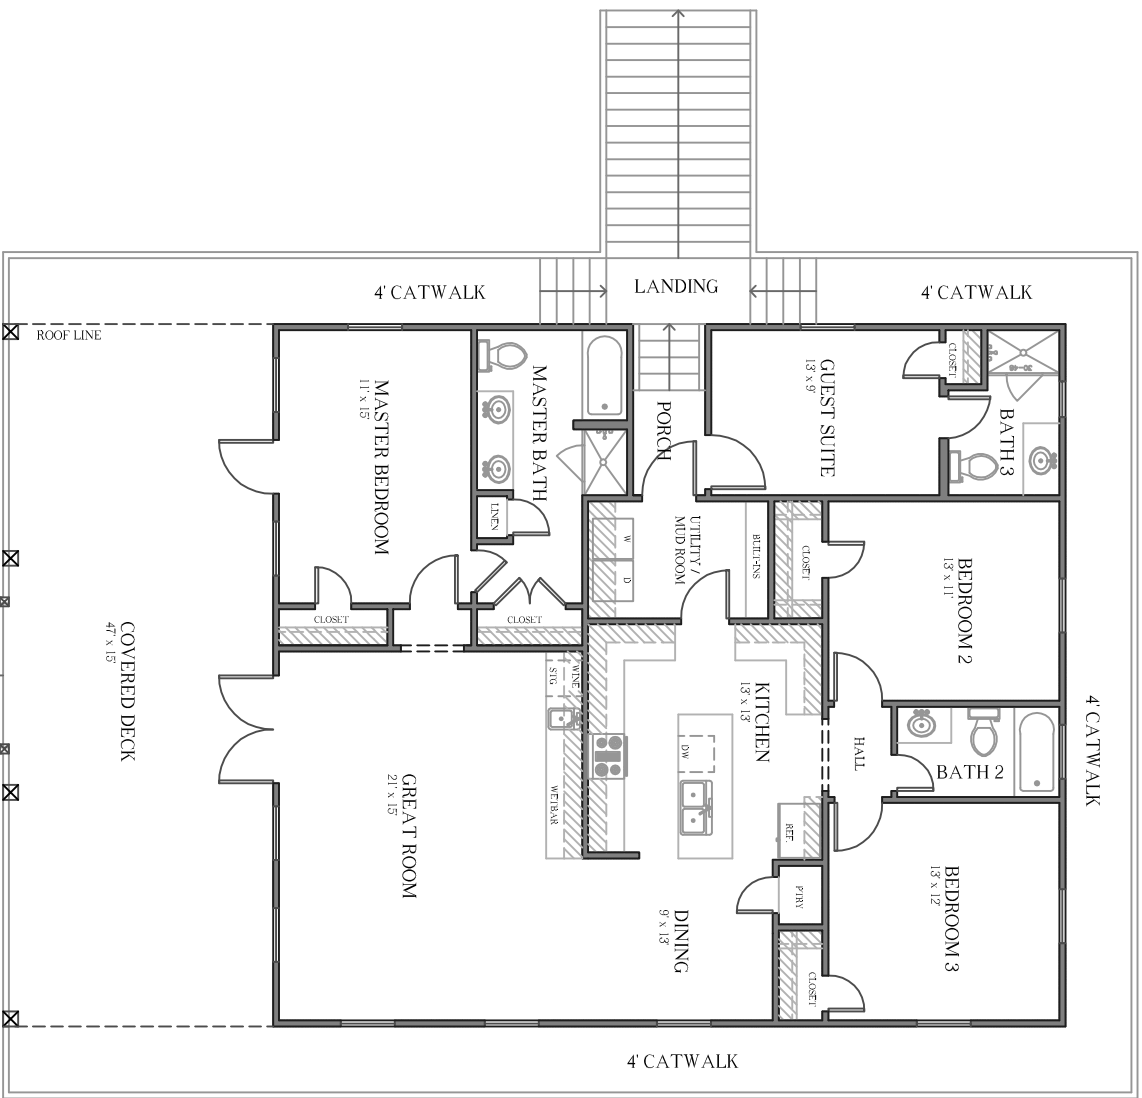


1ST LEVEL PLAN

AREA	1716 SQ FT
LIVING- DECK-	3098 SQ FT
STORAGE-	590 SQ FT
ENCLOSED-	384 SQ FT
WIDTH- 39'	
DEPTH- 44'	
(EXCLUDING DECK)	

The Conch

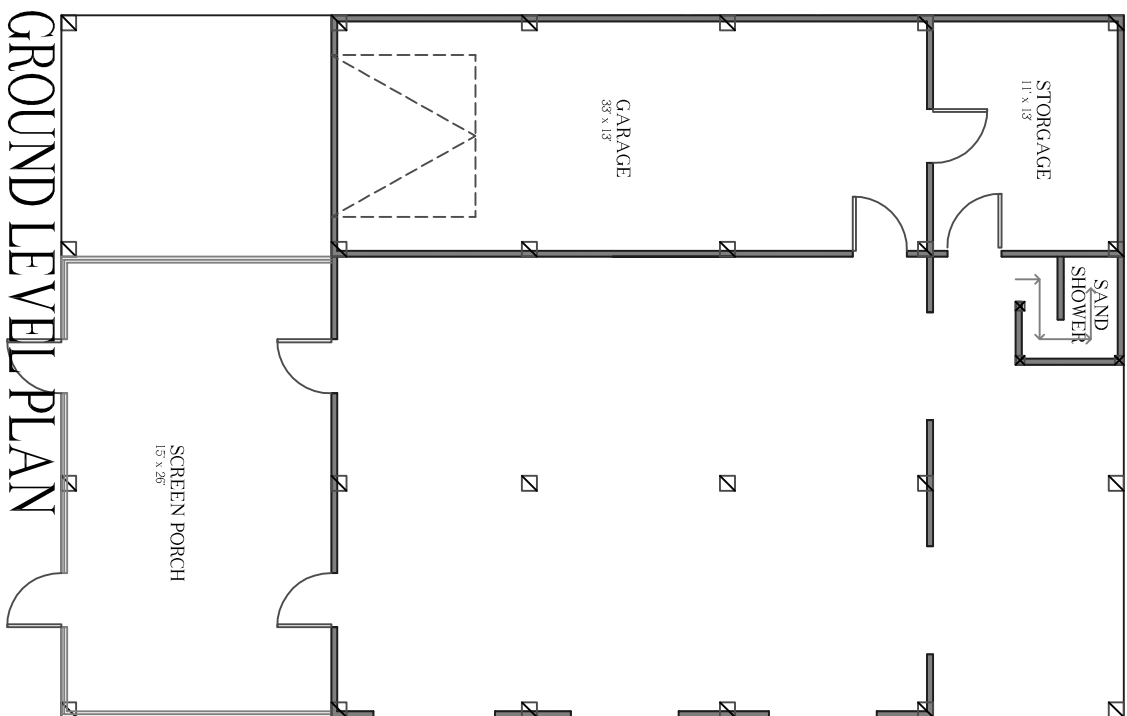

GROUND LEVEL PLAN

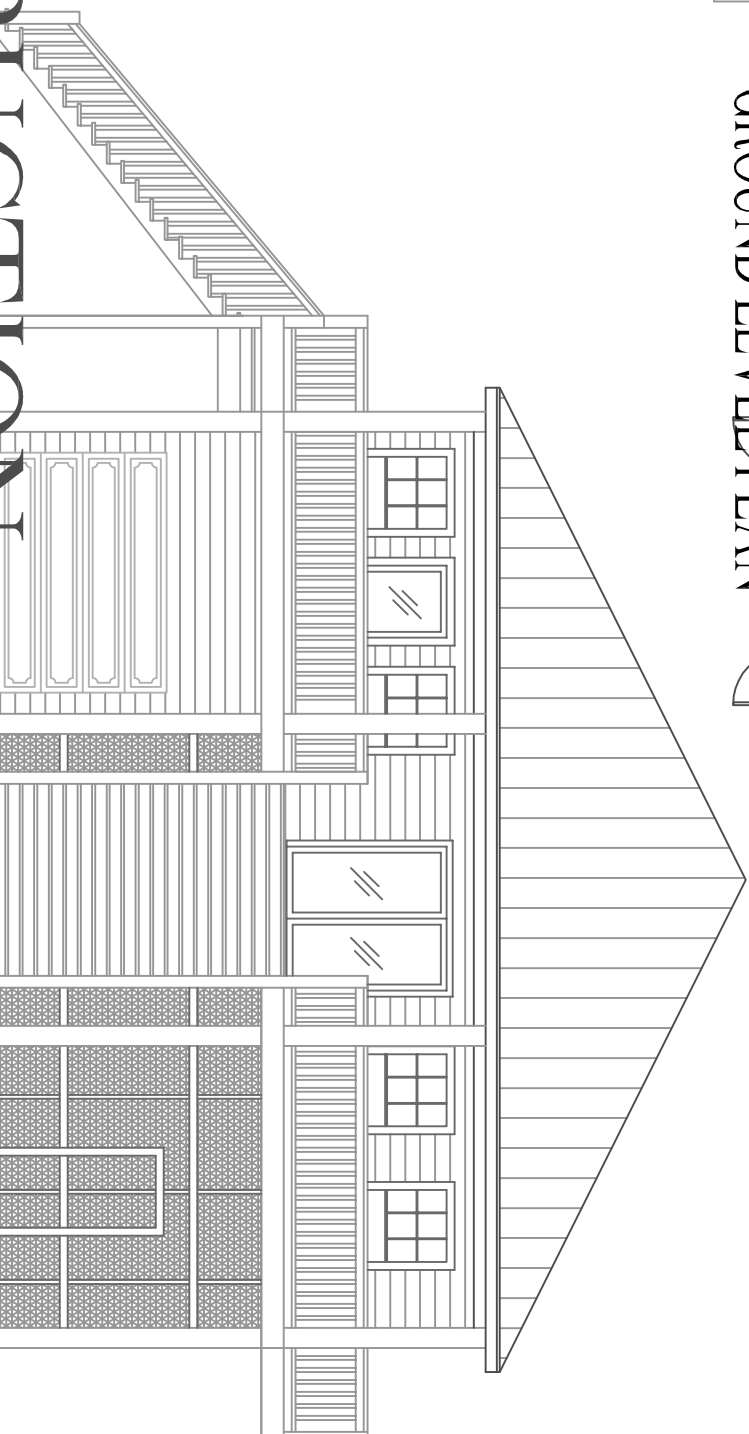

FRONT ELEVATION

NOT FOR CONSTRUCTION


All rights reserved. No part of this document may be reproduced or utilized in any form without prior written authorization of Sunset Interiors & Design Studio.

**SUNSET INTERIORS & DESIGN STUDIO**  
 P.O. Box 1937 Crystal Beach, TX 77650  
 (409) 684-6513  
 sunsetinteriorsonline.com


JOB NO. STOCK-1700C

SHEET NUMBER

A-1

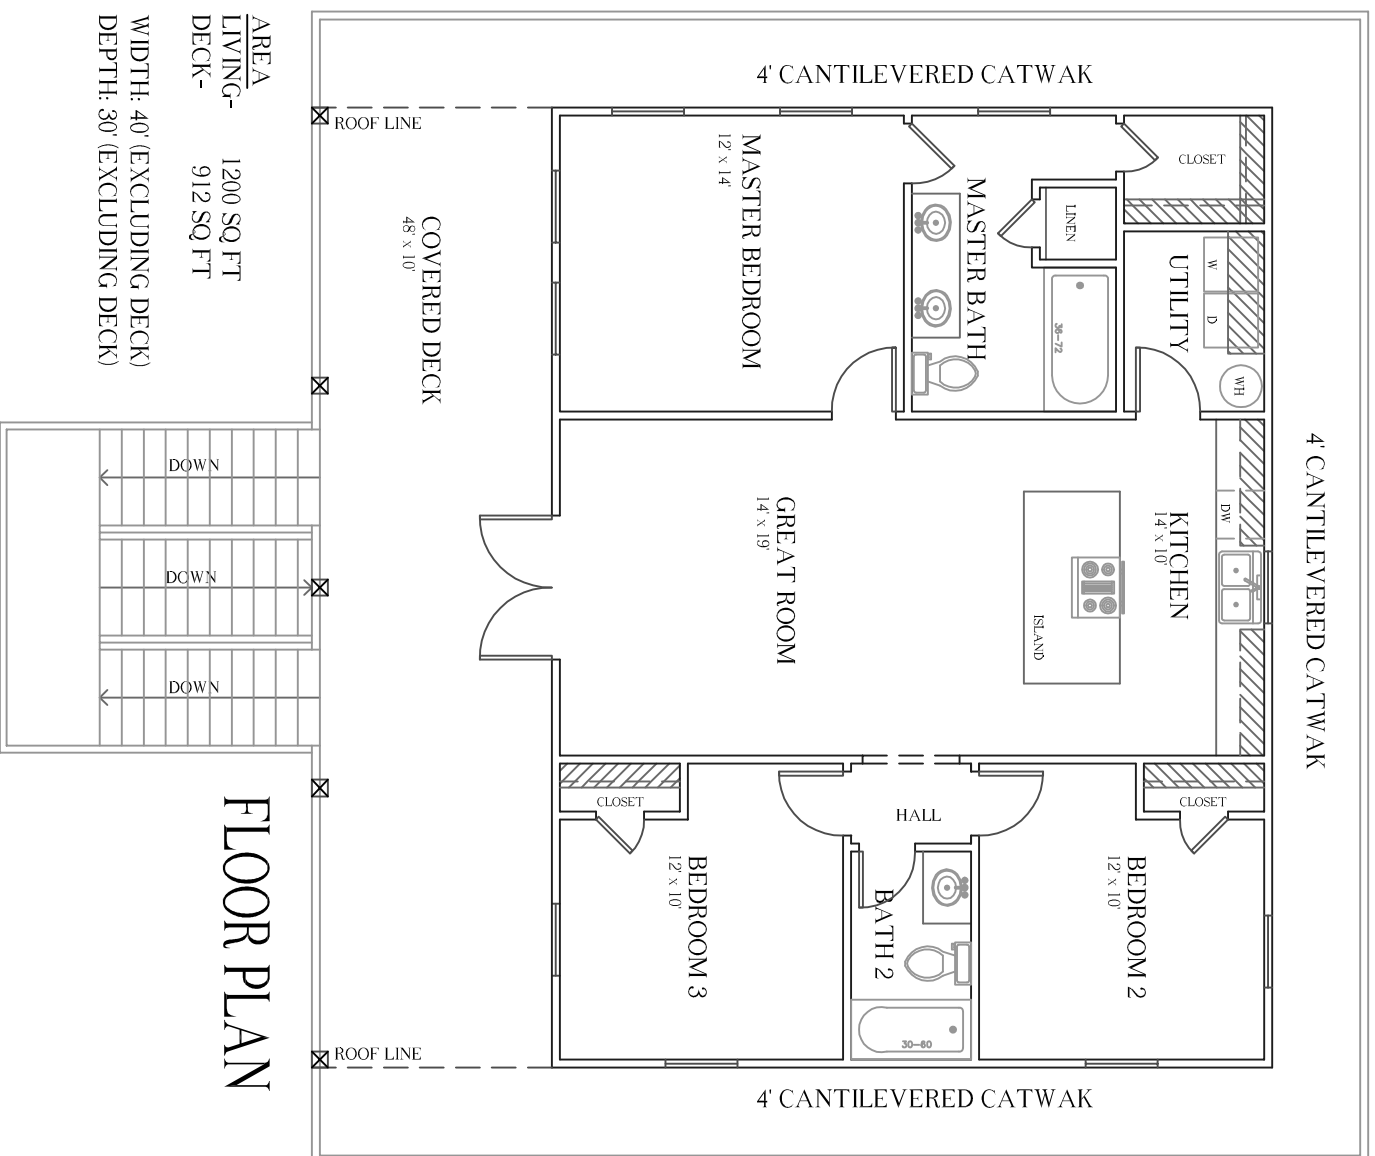

# FLOOR PLAN

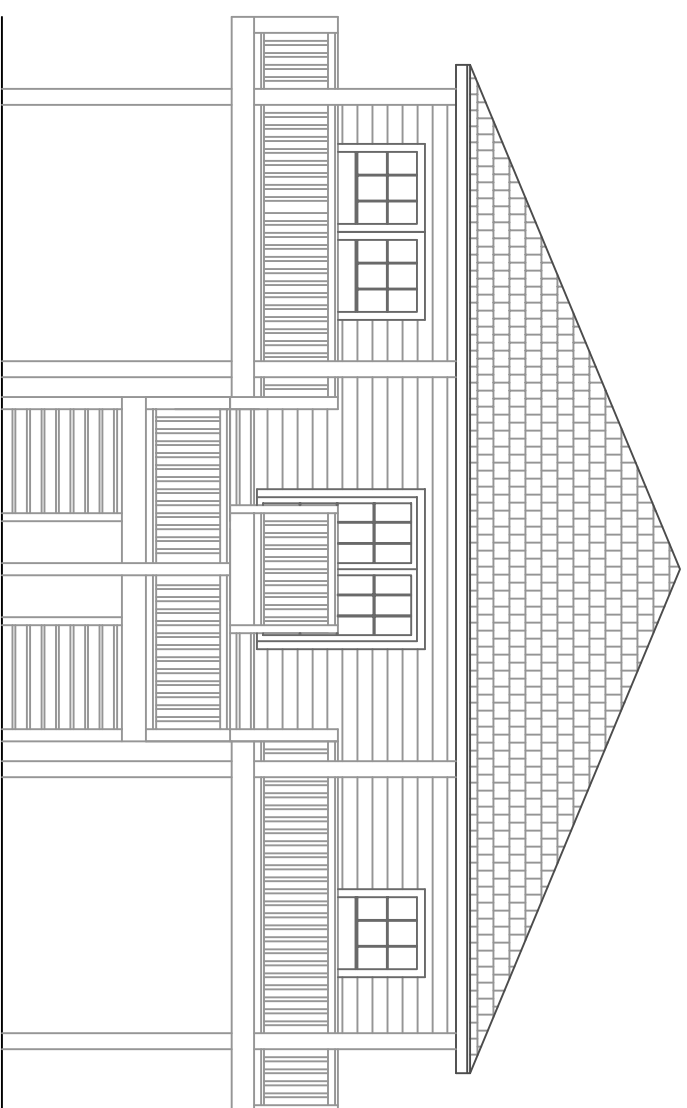

# FRONT ELEVATION

The Coco



# NOT FOR CONSTRUCTION

All rights reserved. No part of this document may be reproduced or utilized in any form without prior written authorization of Sunset Interiors & Design Studio.



SUNSET INTERIORS & DESIGN STUDIO

P.O. Box 1937 Crystal Beach, TX 77650  
(409) 684-6513  
sunsetinteriorsonline.com


ISSUED FOR:

JOB NO. STOCK-1200A



SHEET NUMBER

A-1

THESE PLANS ARE NOT FOR CONSTRUCTION. THEY ARE PRELIMINARY PLANS ONLY. DO NOT BUILD, BUILDING WITHOUT PERMISSION OF SUNSET INTERIORS IS PROHIBITED.

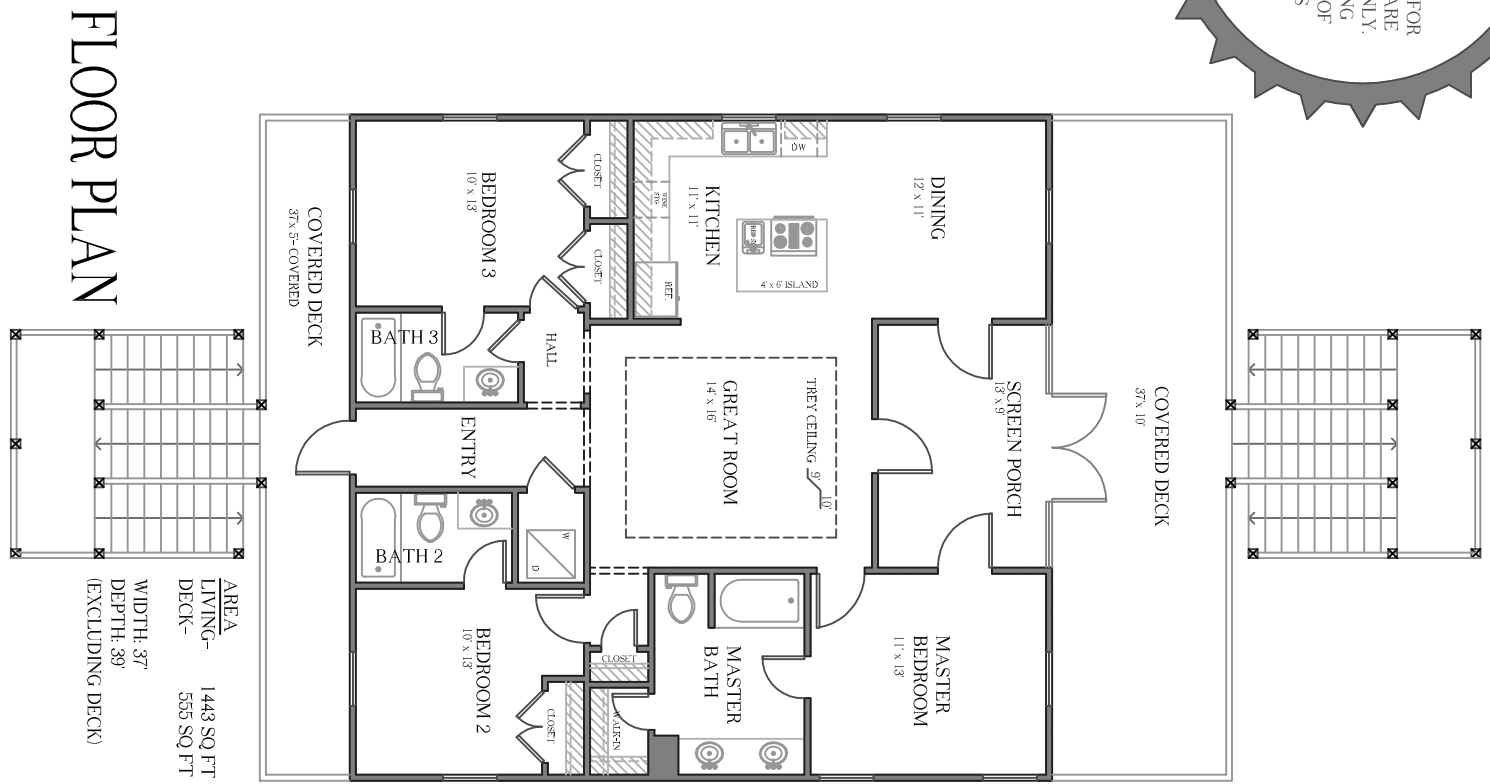

The Fiji

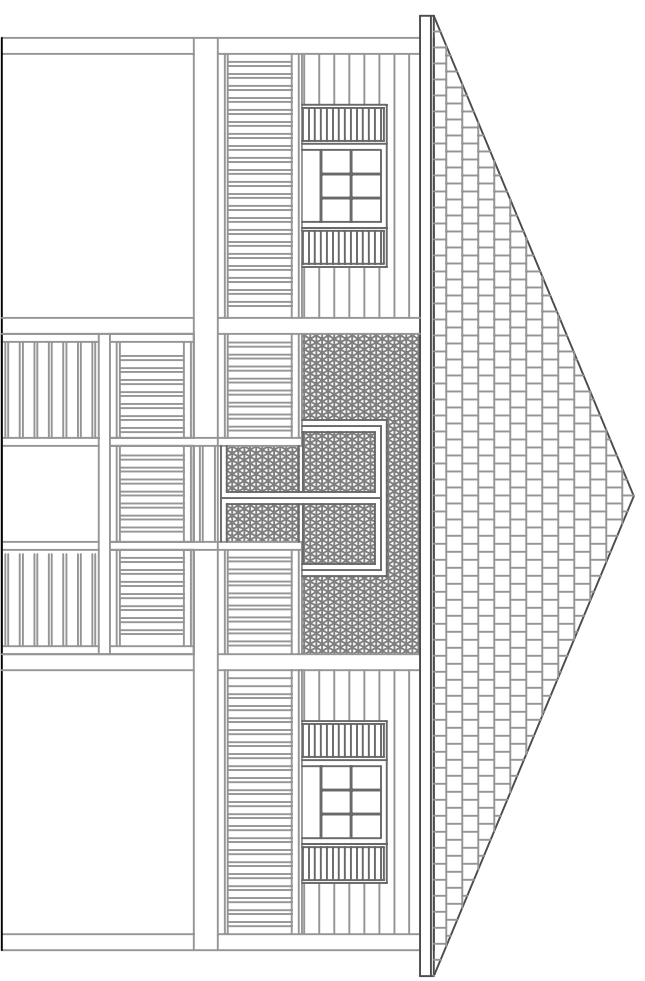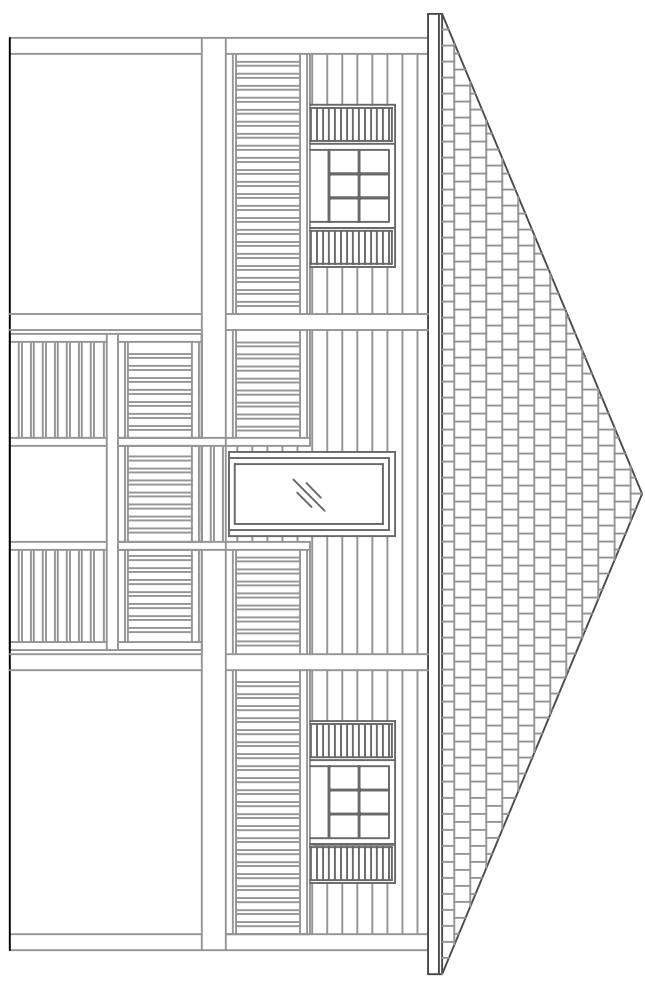

NOT FOR CONSTRUCTION

All rights reserved. No part of this document may be reproduced or utilized in any form without prior written authorization of Sunset Interiors & Design Studio.

SUNSET INTERIORS & DESIGN STUDIO



P.O. Box 1937 Crystal Beach, TX 77650  
(409) 684-6513  
sunsetinteriorsonline.com

ISSUED FOR:


JOB NO. STOCK-1400A

SHEET NUMBER

A-1

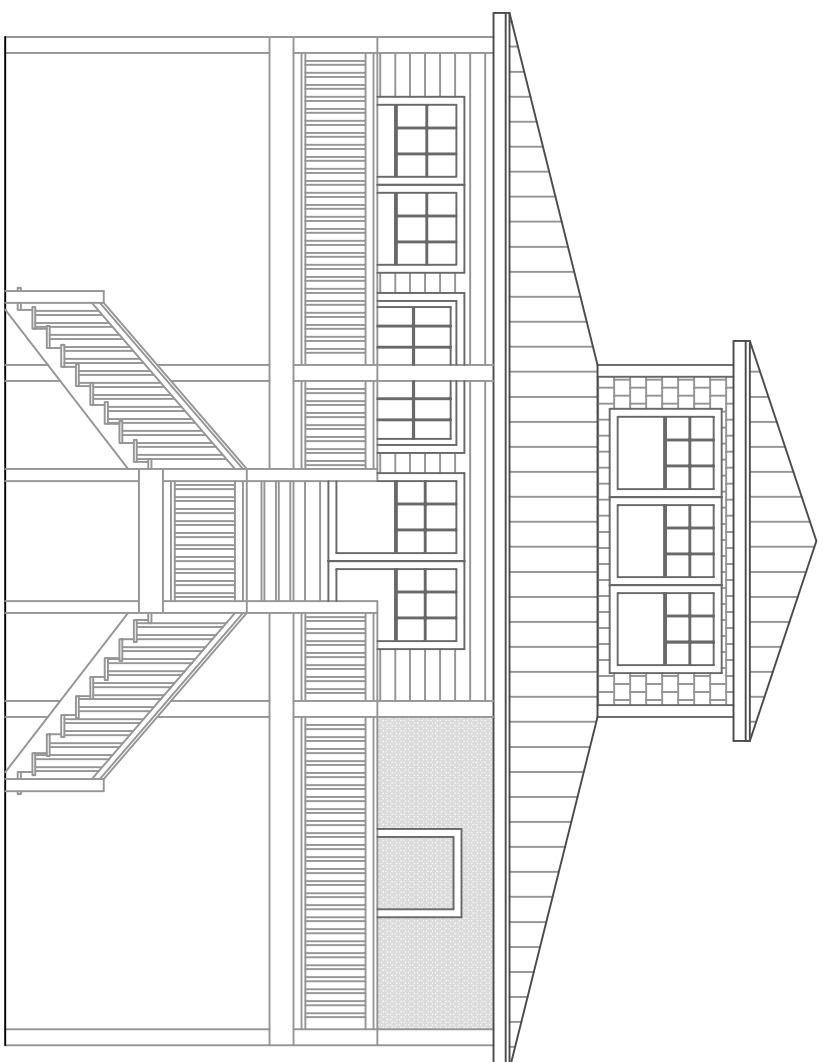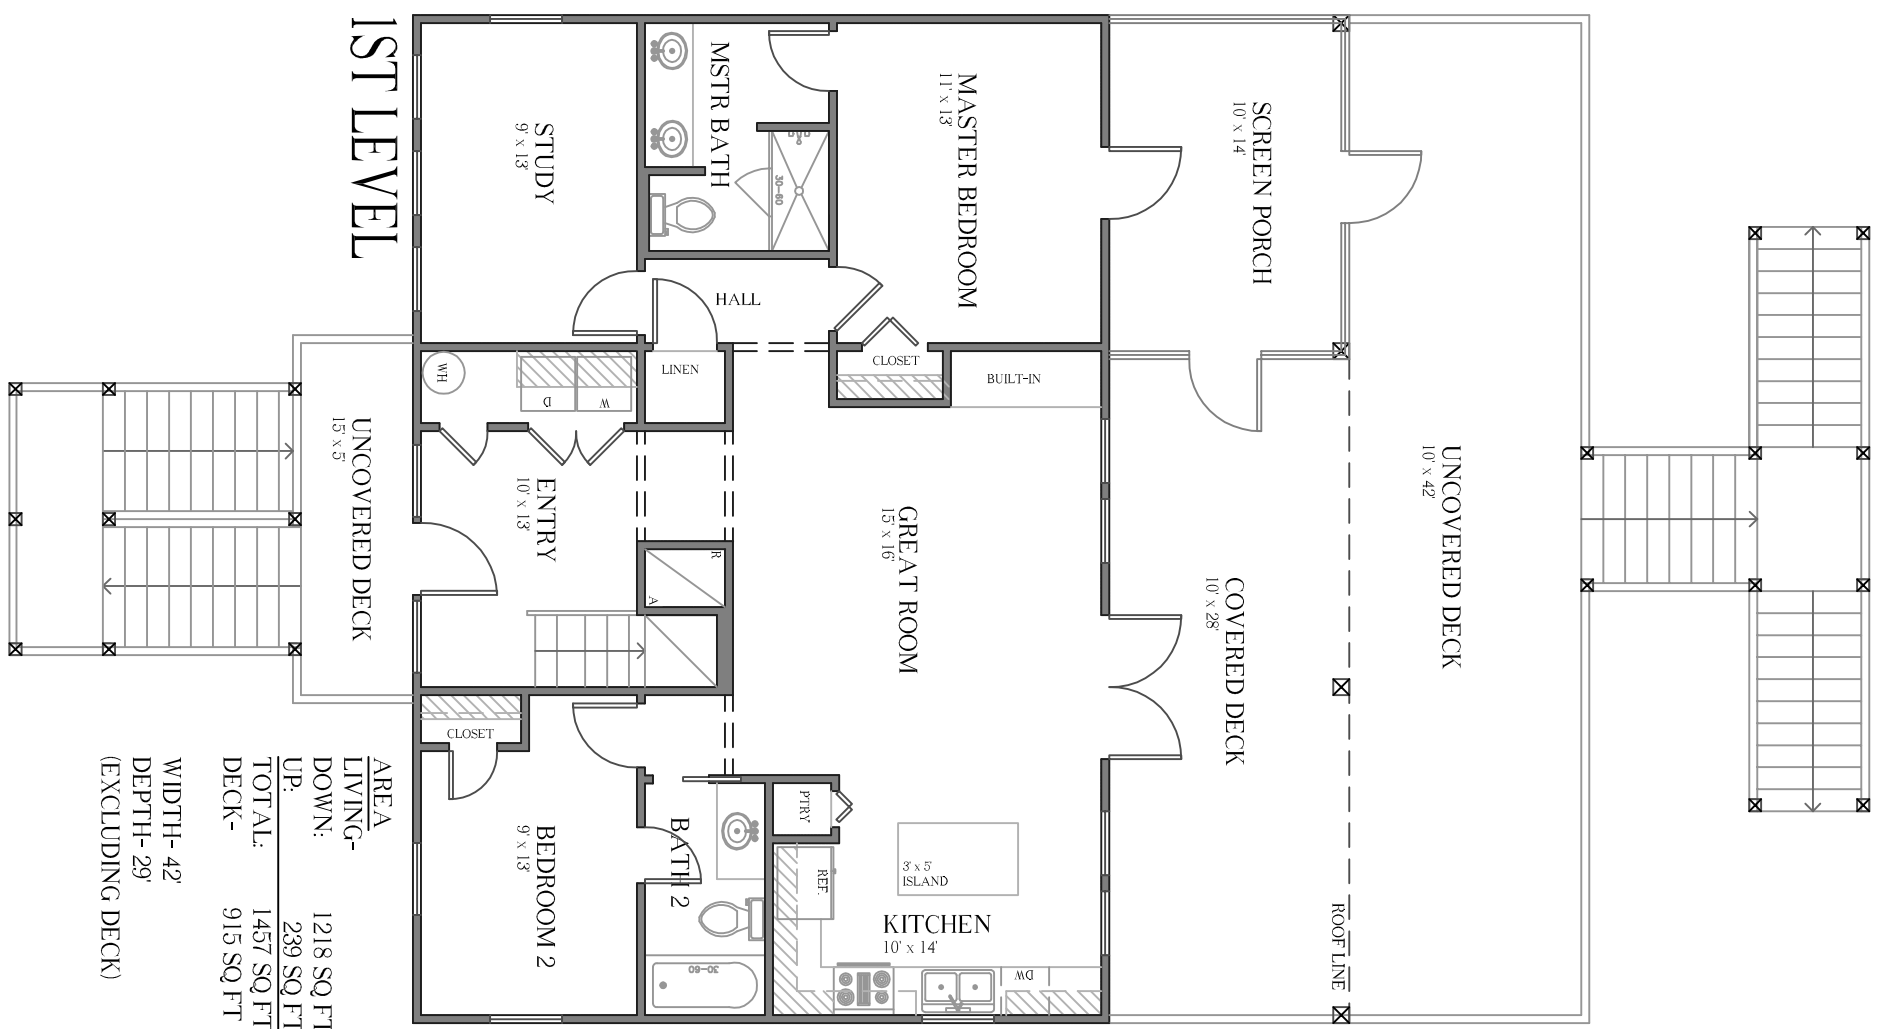

FRONT ELEVATION

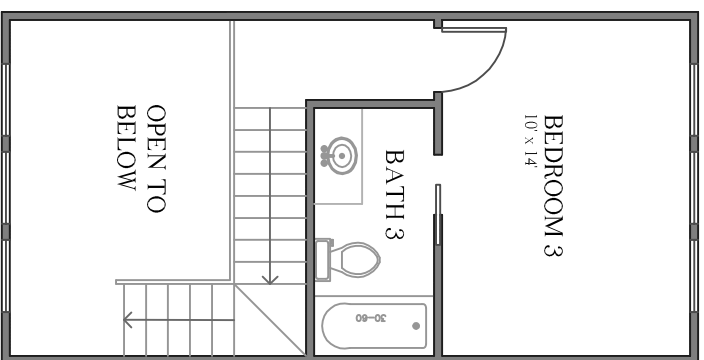

2ND LEVEL



The Bahama


All rights reserved. No part of this document may be reproduced or utilized in any form without prior written authorization of Sunset Interiors & Design Studio.

**SUNSET INTERIORS & DESIGN STUDIO**  
 P.O. Box 1937 Crystal Beach, TX 77650  
 (409) 684-6513  
 sunsetinteriorsonline.com

JOB NO. STOCK-1400C


SHEET NUMBER

A-1

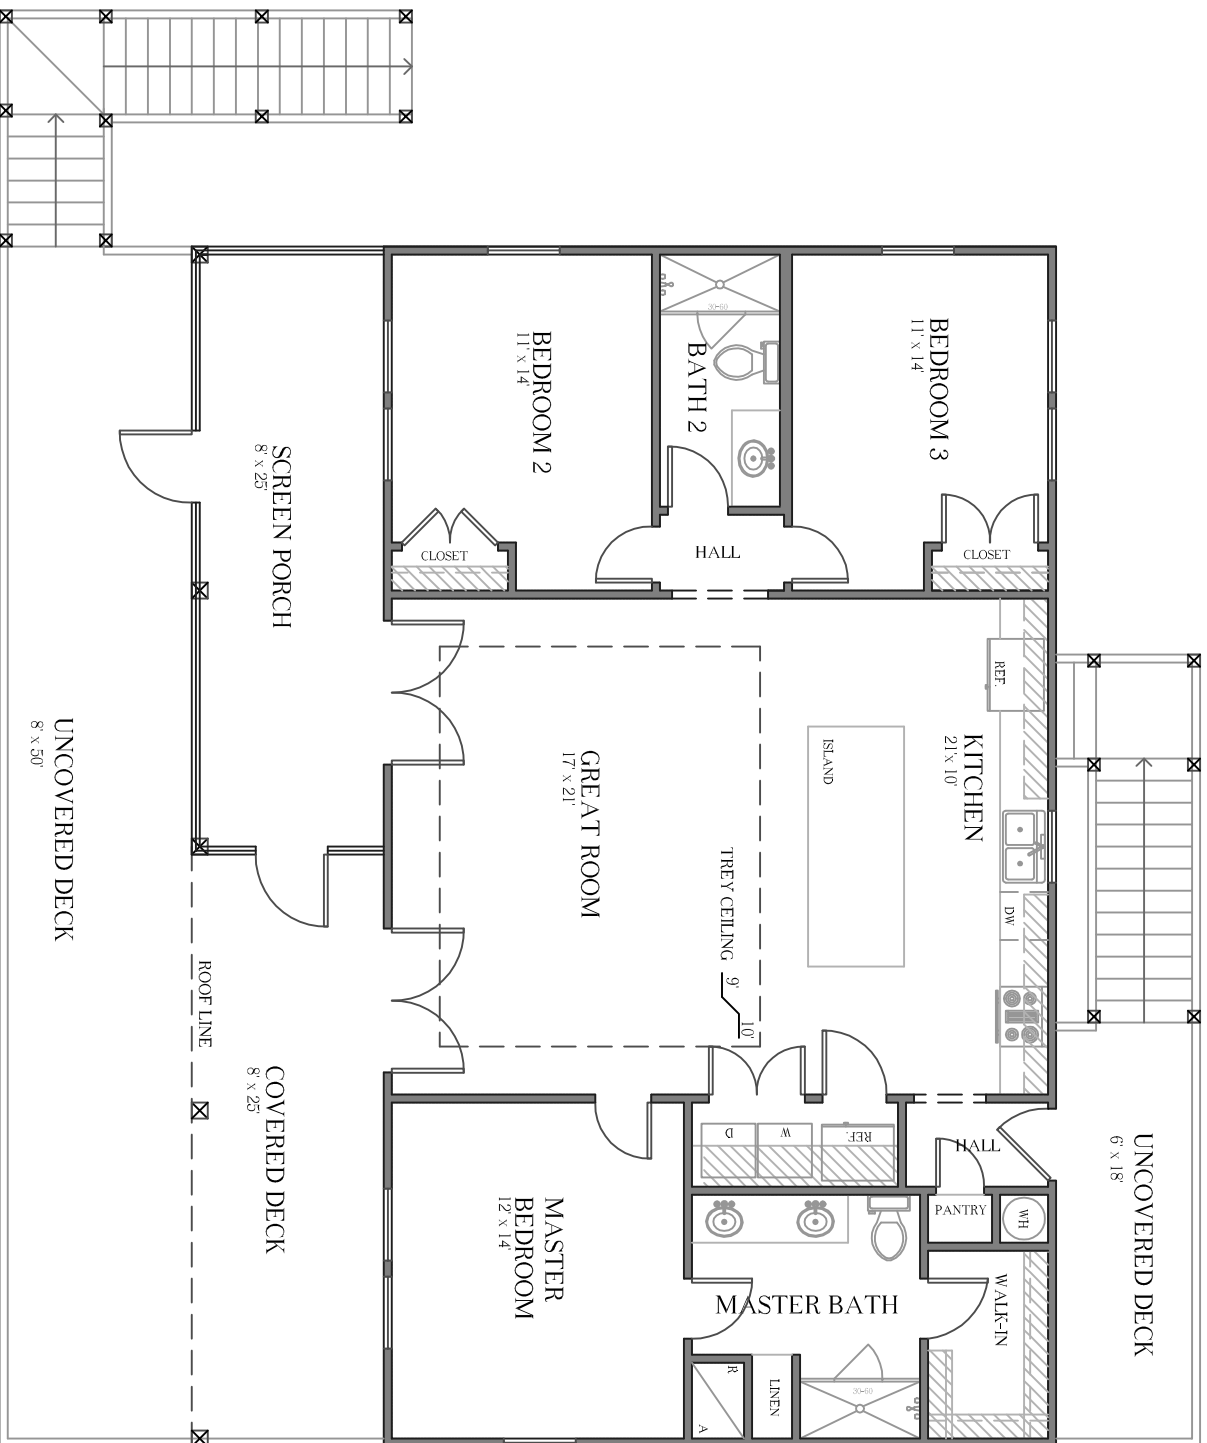

**FLOOR PLAN**

AREA	
LIVING-DECK-ENCLOSED-	1400 SQ FT
	597 SQ FT
	203 SQ FT
WIDTH: 50'	
DEPTH: 28' (EXCLUDING DECK)	

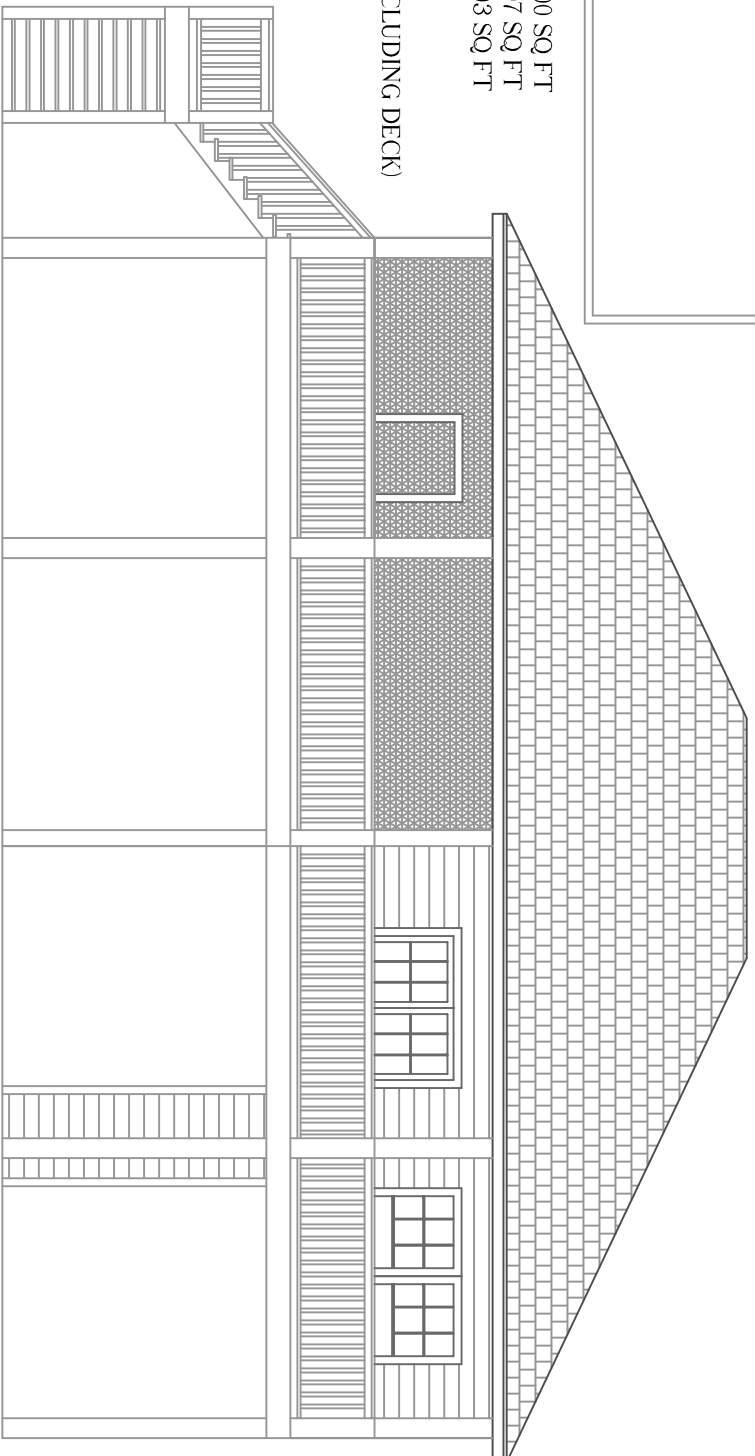

**FRONT ELEVATION**

The Tahiti



THESE PLANS ARE NOT FOR CONSTRUCTION. THEY ARE PRELIMINARY PLANS ONLY. DO NOT BUILD. BUILDING WITHOUT PERMISSION OF SUNSET INTERIORS IS PROHIBITED.

**NOT FOR CONSTRUCTION**

All rights reserved. No part of this document may be reproduced or utilized in any form without prior written authorization of Sunset Interiors & Design Studio.


**SUNSET INTERIORS & DESIGN STUDIO**  
 P.O. Box 1937 Crystal Beach, TX 77650  
 (409) 684-6513  
 sunsetinteriorsonline.com

JOB NO. STOCK-1400D

SHEET NUMBER


**A-1**



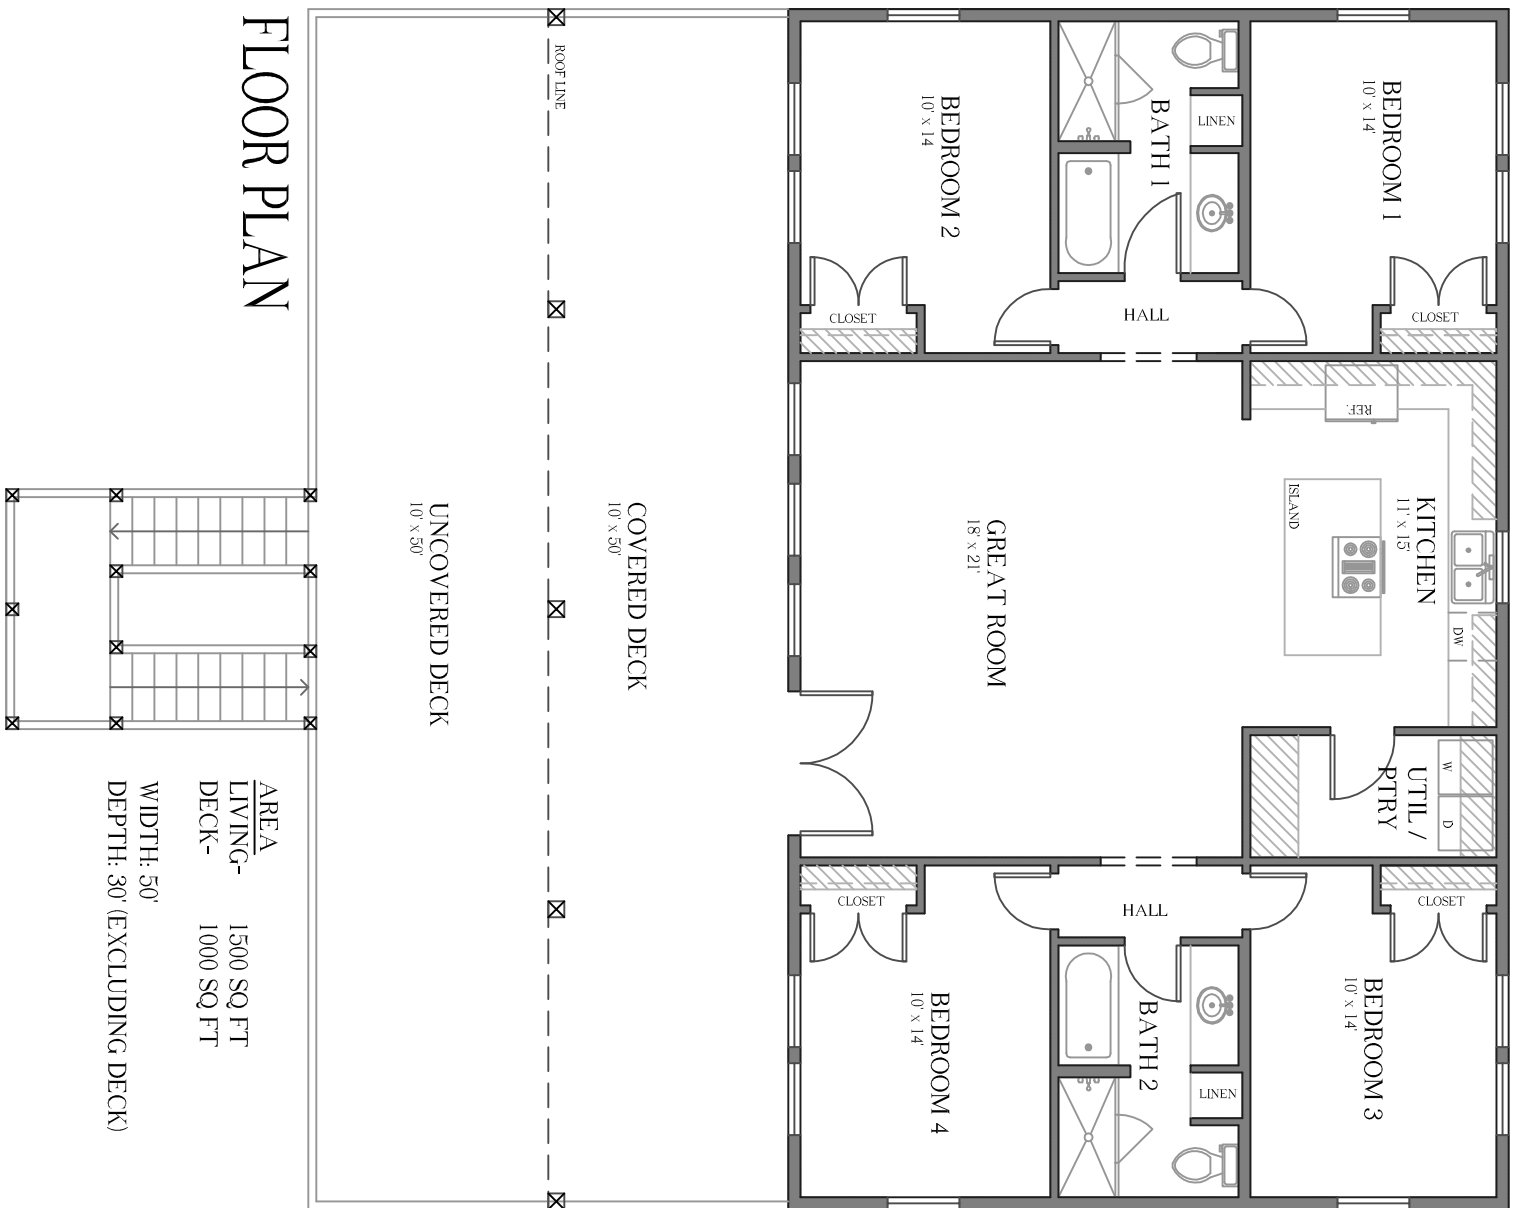

**FLOOR PLAN**

AREA LIVING- 1500 SQ FT  
 DECK- 1000 SQ FT  
 WIDTH: 50'  
 DEPTH: 30' (EXCLUDING DECK)

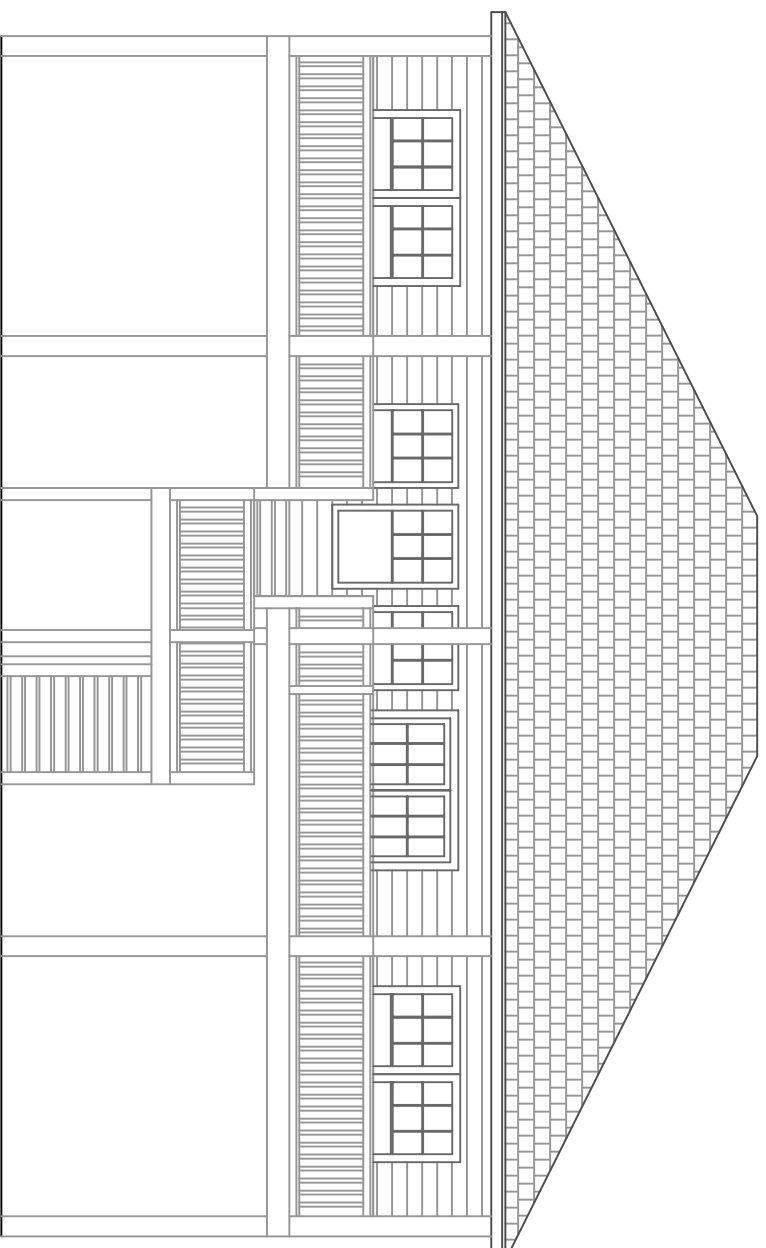

**FRONT ELEVATION**

**The Palm**

**NOT FOR CONSTRUCTION**

All rights reserved. No part of this document may be reproduced or utilized in any form without prior written authorization of Sunset Interiors & Design Studio.




**SUNSET INTERIORS & DESIGN STUDIO**

P.O. Box 1937 Crystal Beach, TX 77650  
 (409) 684-6513  
 sunsetinteriorsonline.com

JOB NO. STOCK-1500A


SHEET NUMBER

**A-1**

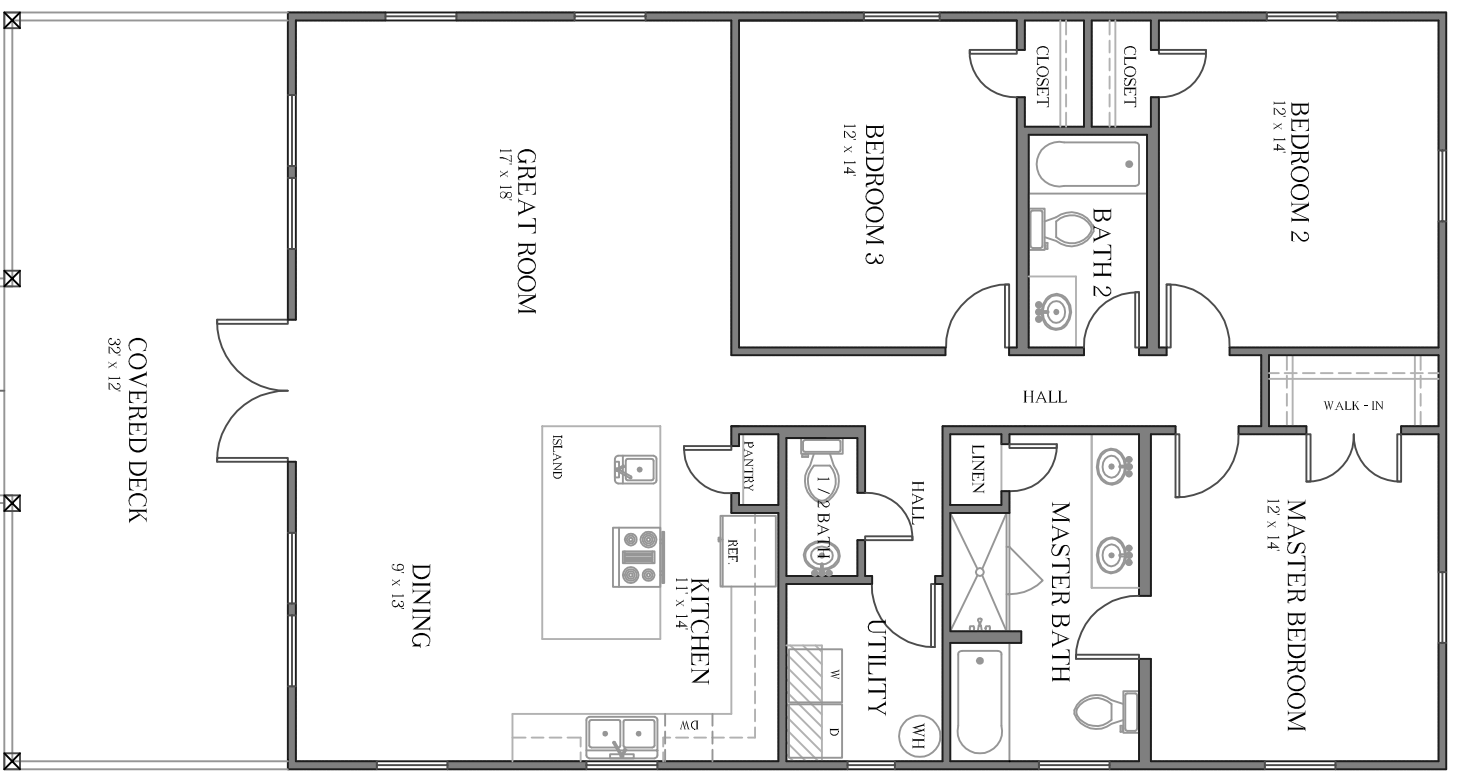

FLOOR PLAN

AREA LIVING-DECK- 1568 SQ FT  
 DECK- 384 SQ FT  
 WIDTH: 32'  
 DEPTH: 49'  
 (EXCLUDING DECK)

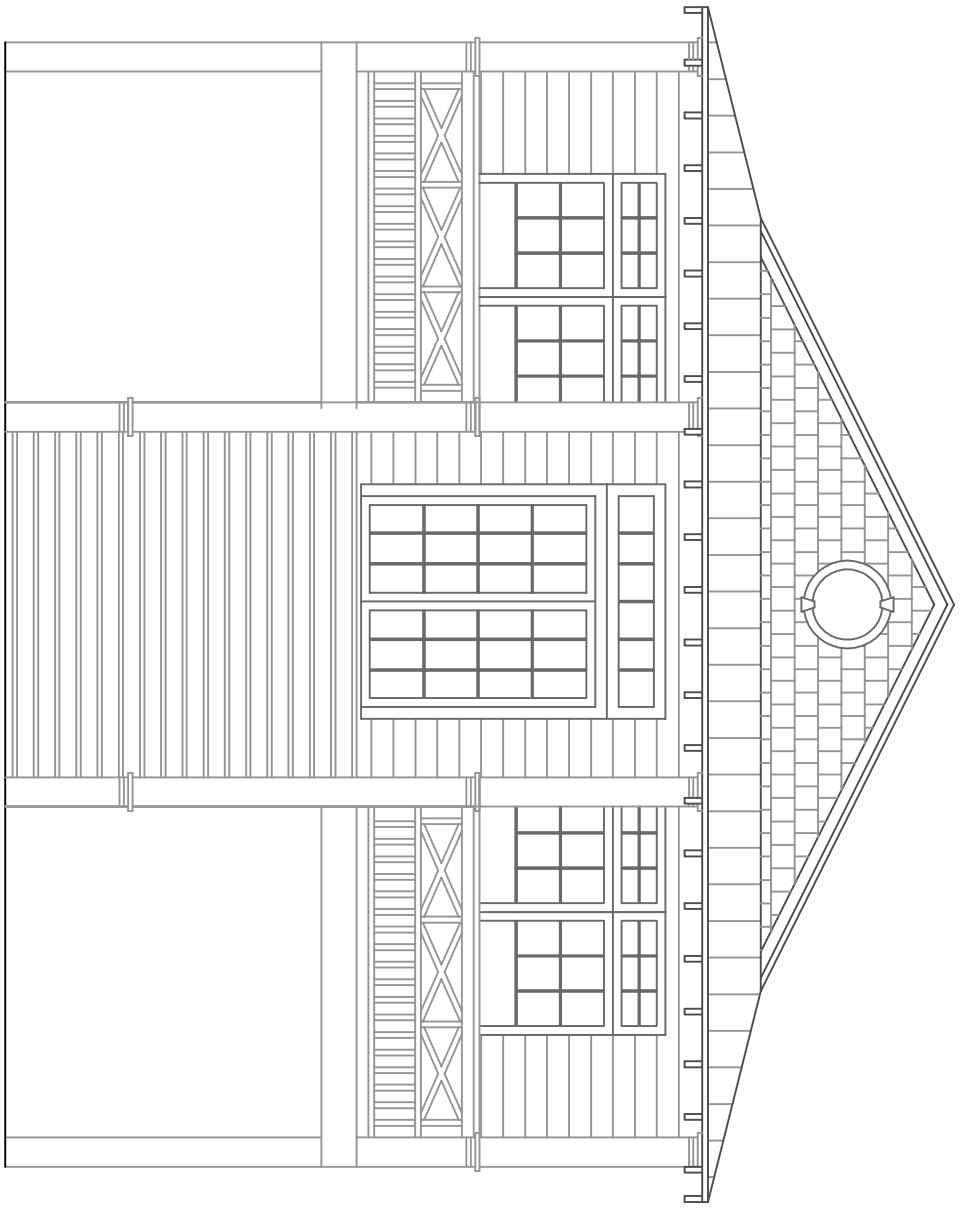

FRONT ELEVATION

The Cancun



NOT FOR CONSTRUCTION

All rights reserved. No part of this document may be reproduced or utilized in any form without prior written authorization of Sunset Interiors & Design Studio.

SUNSET INTERIORS & DESIGN STUDIO  
 P.O. Box 1937 Crystal Beach, TX 77650  
 (409) 684-6513  
 sunsetinteriorsonline.com

JOB NO. STOCK-1500C

SHEET NUMBER

A-1