


1ST LEVEL

AREA
 LIVING—
 DOWN: 1218 SQ FT
 UP: 239 SQ FT
 TOTAL: 1457 SQ FT
 DECK— 915 SQ FT

WIDTH— 42'
 DEPTH— 29'
 (EXCLUDING DECK)

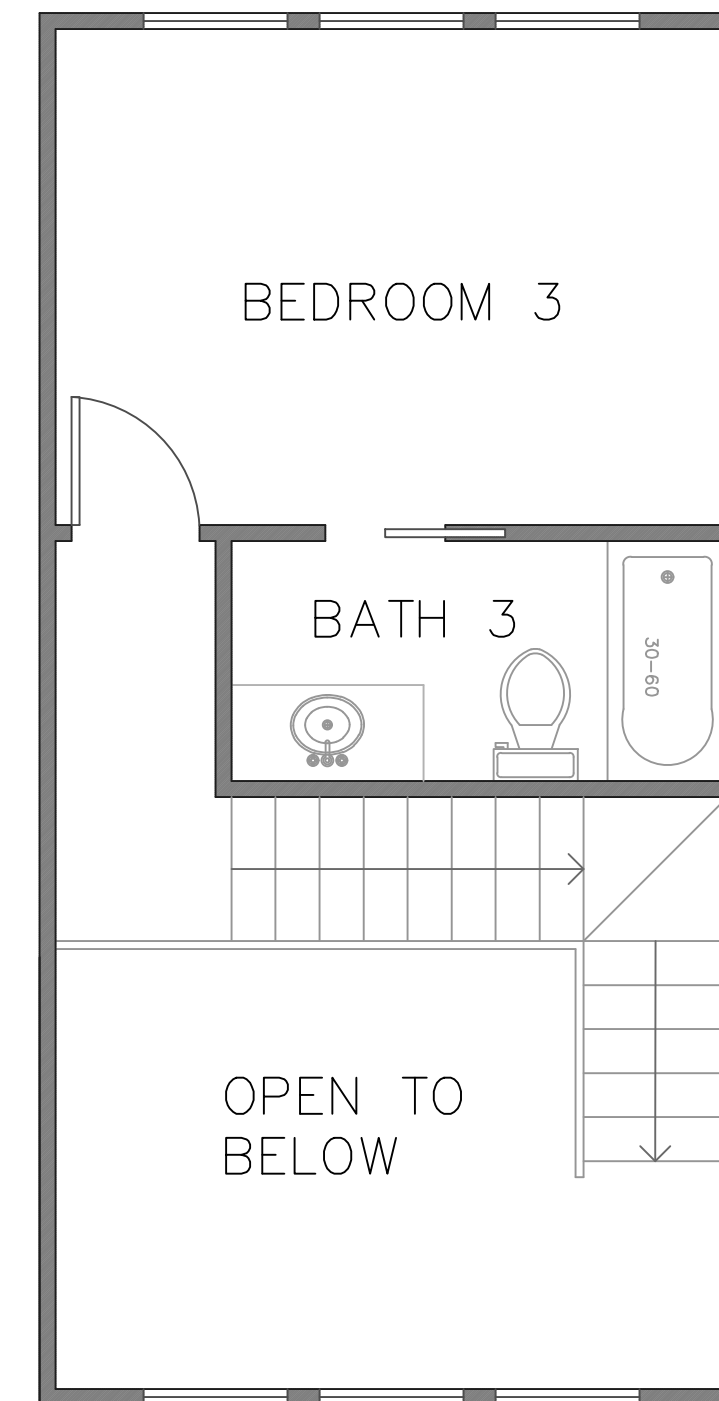

2ND LEVEL



FRONT ELEVATION

NOT FOR CONSTRUCTION

All rights reserved. No part of this document may be reproduced or utilized in any form without prior written authorization of Aran & Franklin Engineering, Inc.



8419 EMMETT F. LOWRY EXPY
 TEXAS CITY, TX 77591
 409-935-5200
 Firm No. F-4632

2900 DEL PRADO BLVD.
 SUITE D
 CAPE CORRAL, FL 33904
 LICENSE #79207

- THE BAHAMA -
 XXXX STREET NAME, CITY, STATE

ARAN & FRANKLIN
 ENGINEERING, INC.
 REG. NO. F-4632

ISSUED FOR:	JOB NO.	XX-XXXXX
FOR CONSTRUCTION Month XX, XXXX	SHEET NUMBER	
ENGINEERED BY: XXX		
DRAWN BY: XX		