


FLOOR PLAN

AREA  
 LIVING- 1365 SQ FT  
 DECK- 1408 SQ FT  
 WIDTH: 39' (EXCLUDING DECK)  
 DEPTH: 35' (EXCLUDING DECK)

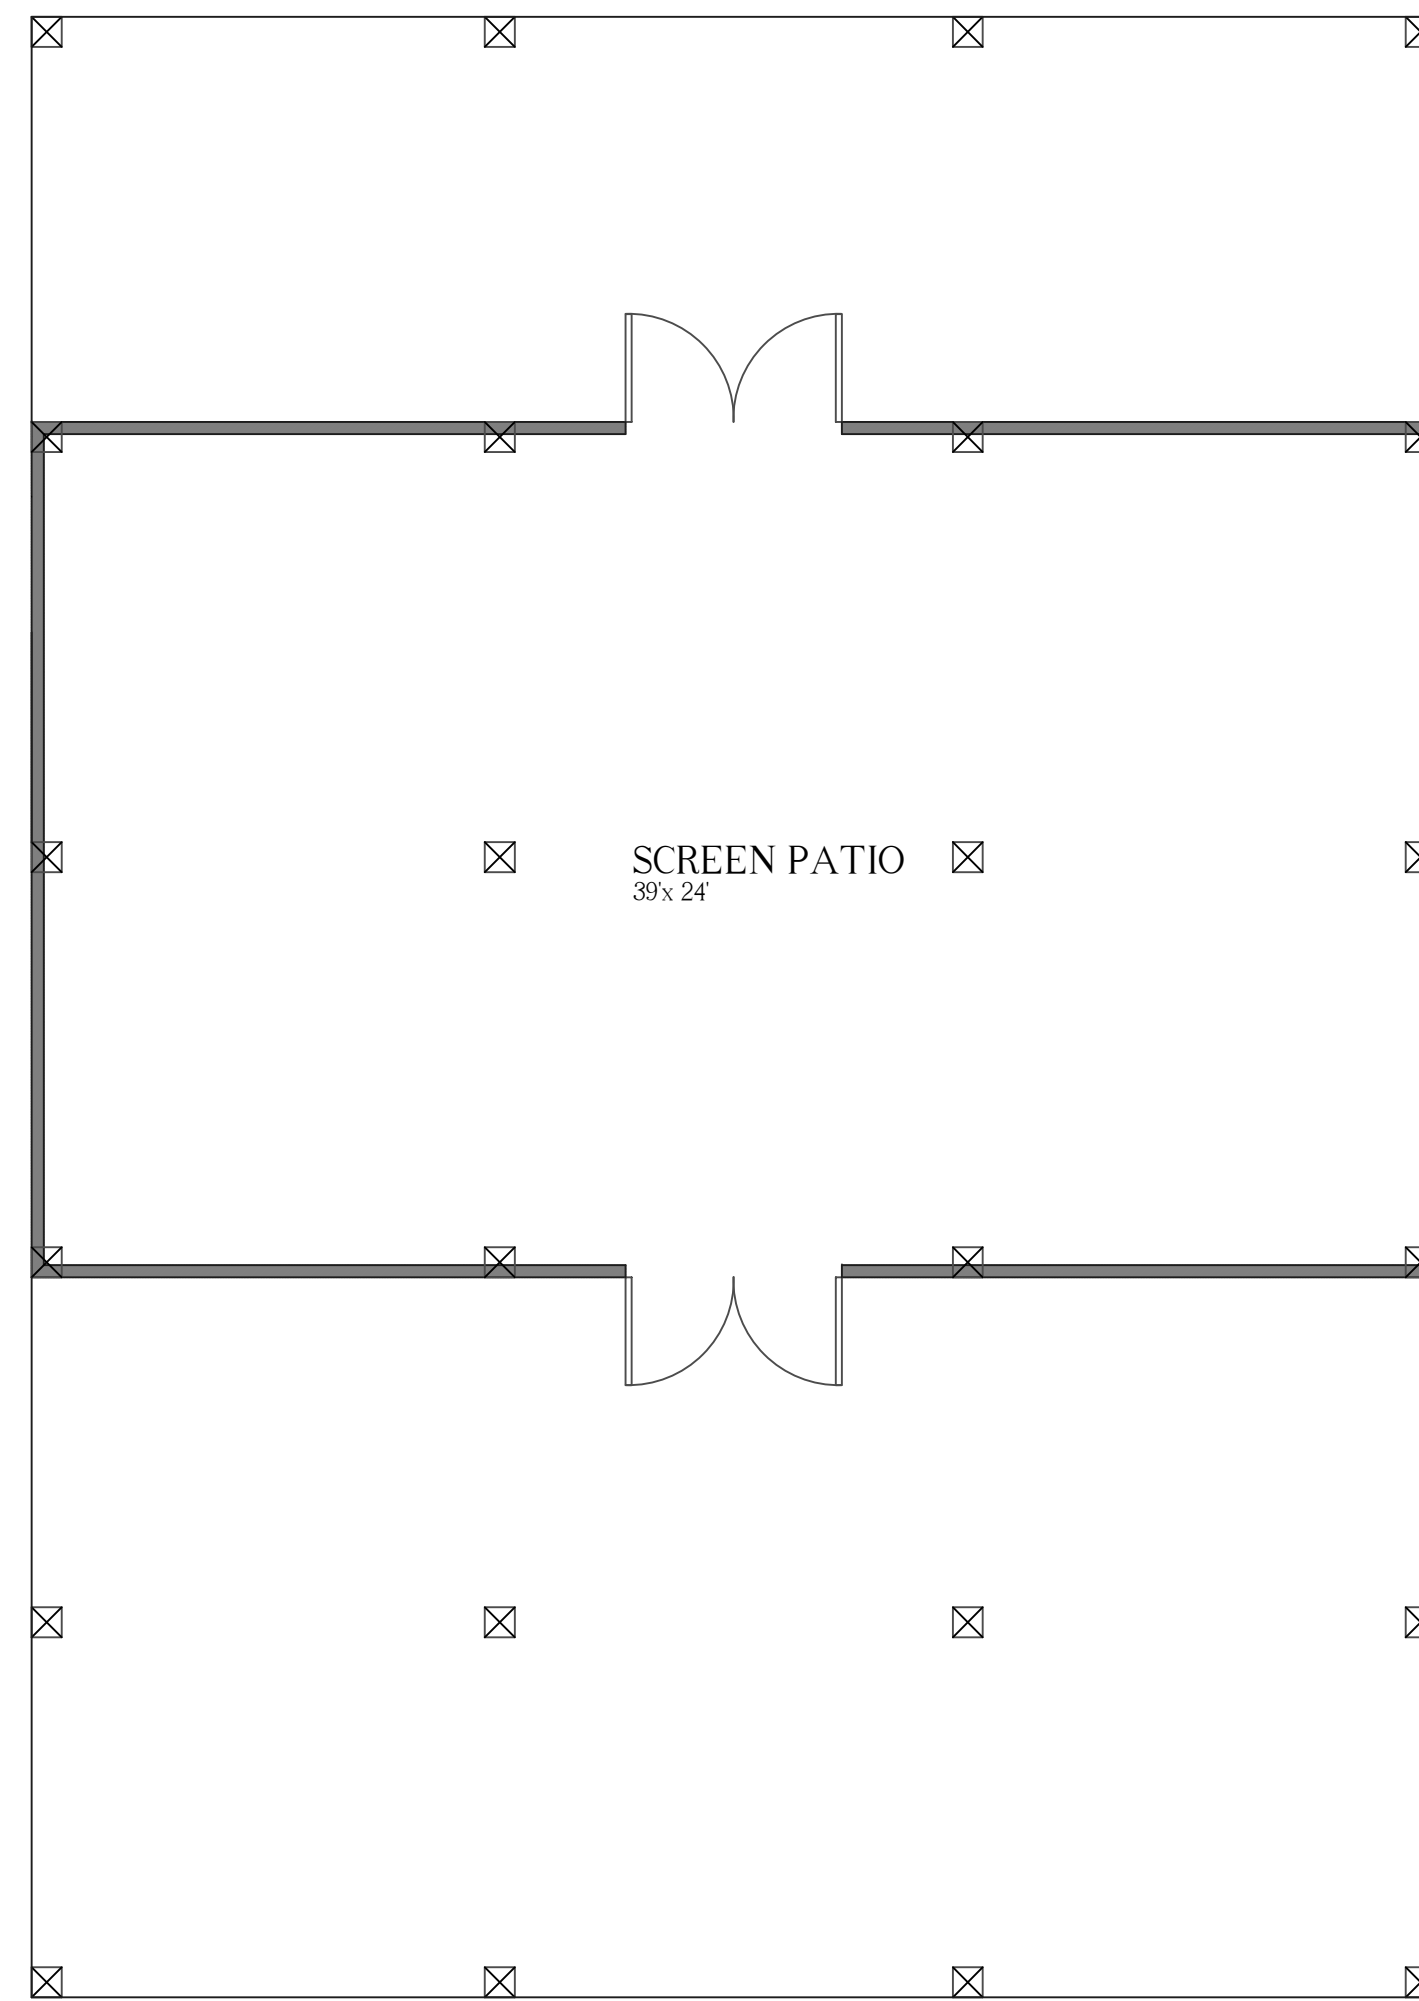

GROUND LEVEL PLAN



FRONT ELEVATION

NOT FOR CONSTRUCTION

All rights reserved. No part of this document may be reproduced or utilized in any form without prior written authorization of Aran & Franklin Engineering, Inc.



8419 EMMETT F. LOWRY EXPY  
 TEXAS CITY, TX 77591  
 409-935-5200  
 Firm No. F-4632

2900 DEL PRADO BLVD.  
 SUITE D  
 CAPE CORRAL, FL 33904  
 LICENSE #79207

- THE BREEZE -  
 XXXX STREET NAME, CITY, STATE

ARAN & FRANKLIN  
 ENGINEERING, INC.  
 REG. NO. F-4632

ISSUED FOR:	JOB NO.
FOR CONSTRUCTION Month XX, XXXX	XX-XXXXX
ENGINEERED BY: XXX	SHEET NUMBER
DRAWN BY: XX	SL-0.0