




1ST LEVEL PLAN

AREA  
 LIVING— 1716 SQ FT  
 DECK— 3098 SQ FT  
 STORAGE— 590 SQ FT  
 ENCLOSED— 384 SQ FT

WIDTH: 39'  
 DEPTH: 44'  
 (EXCLUDING DECK)

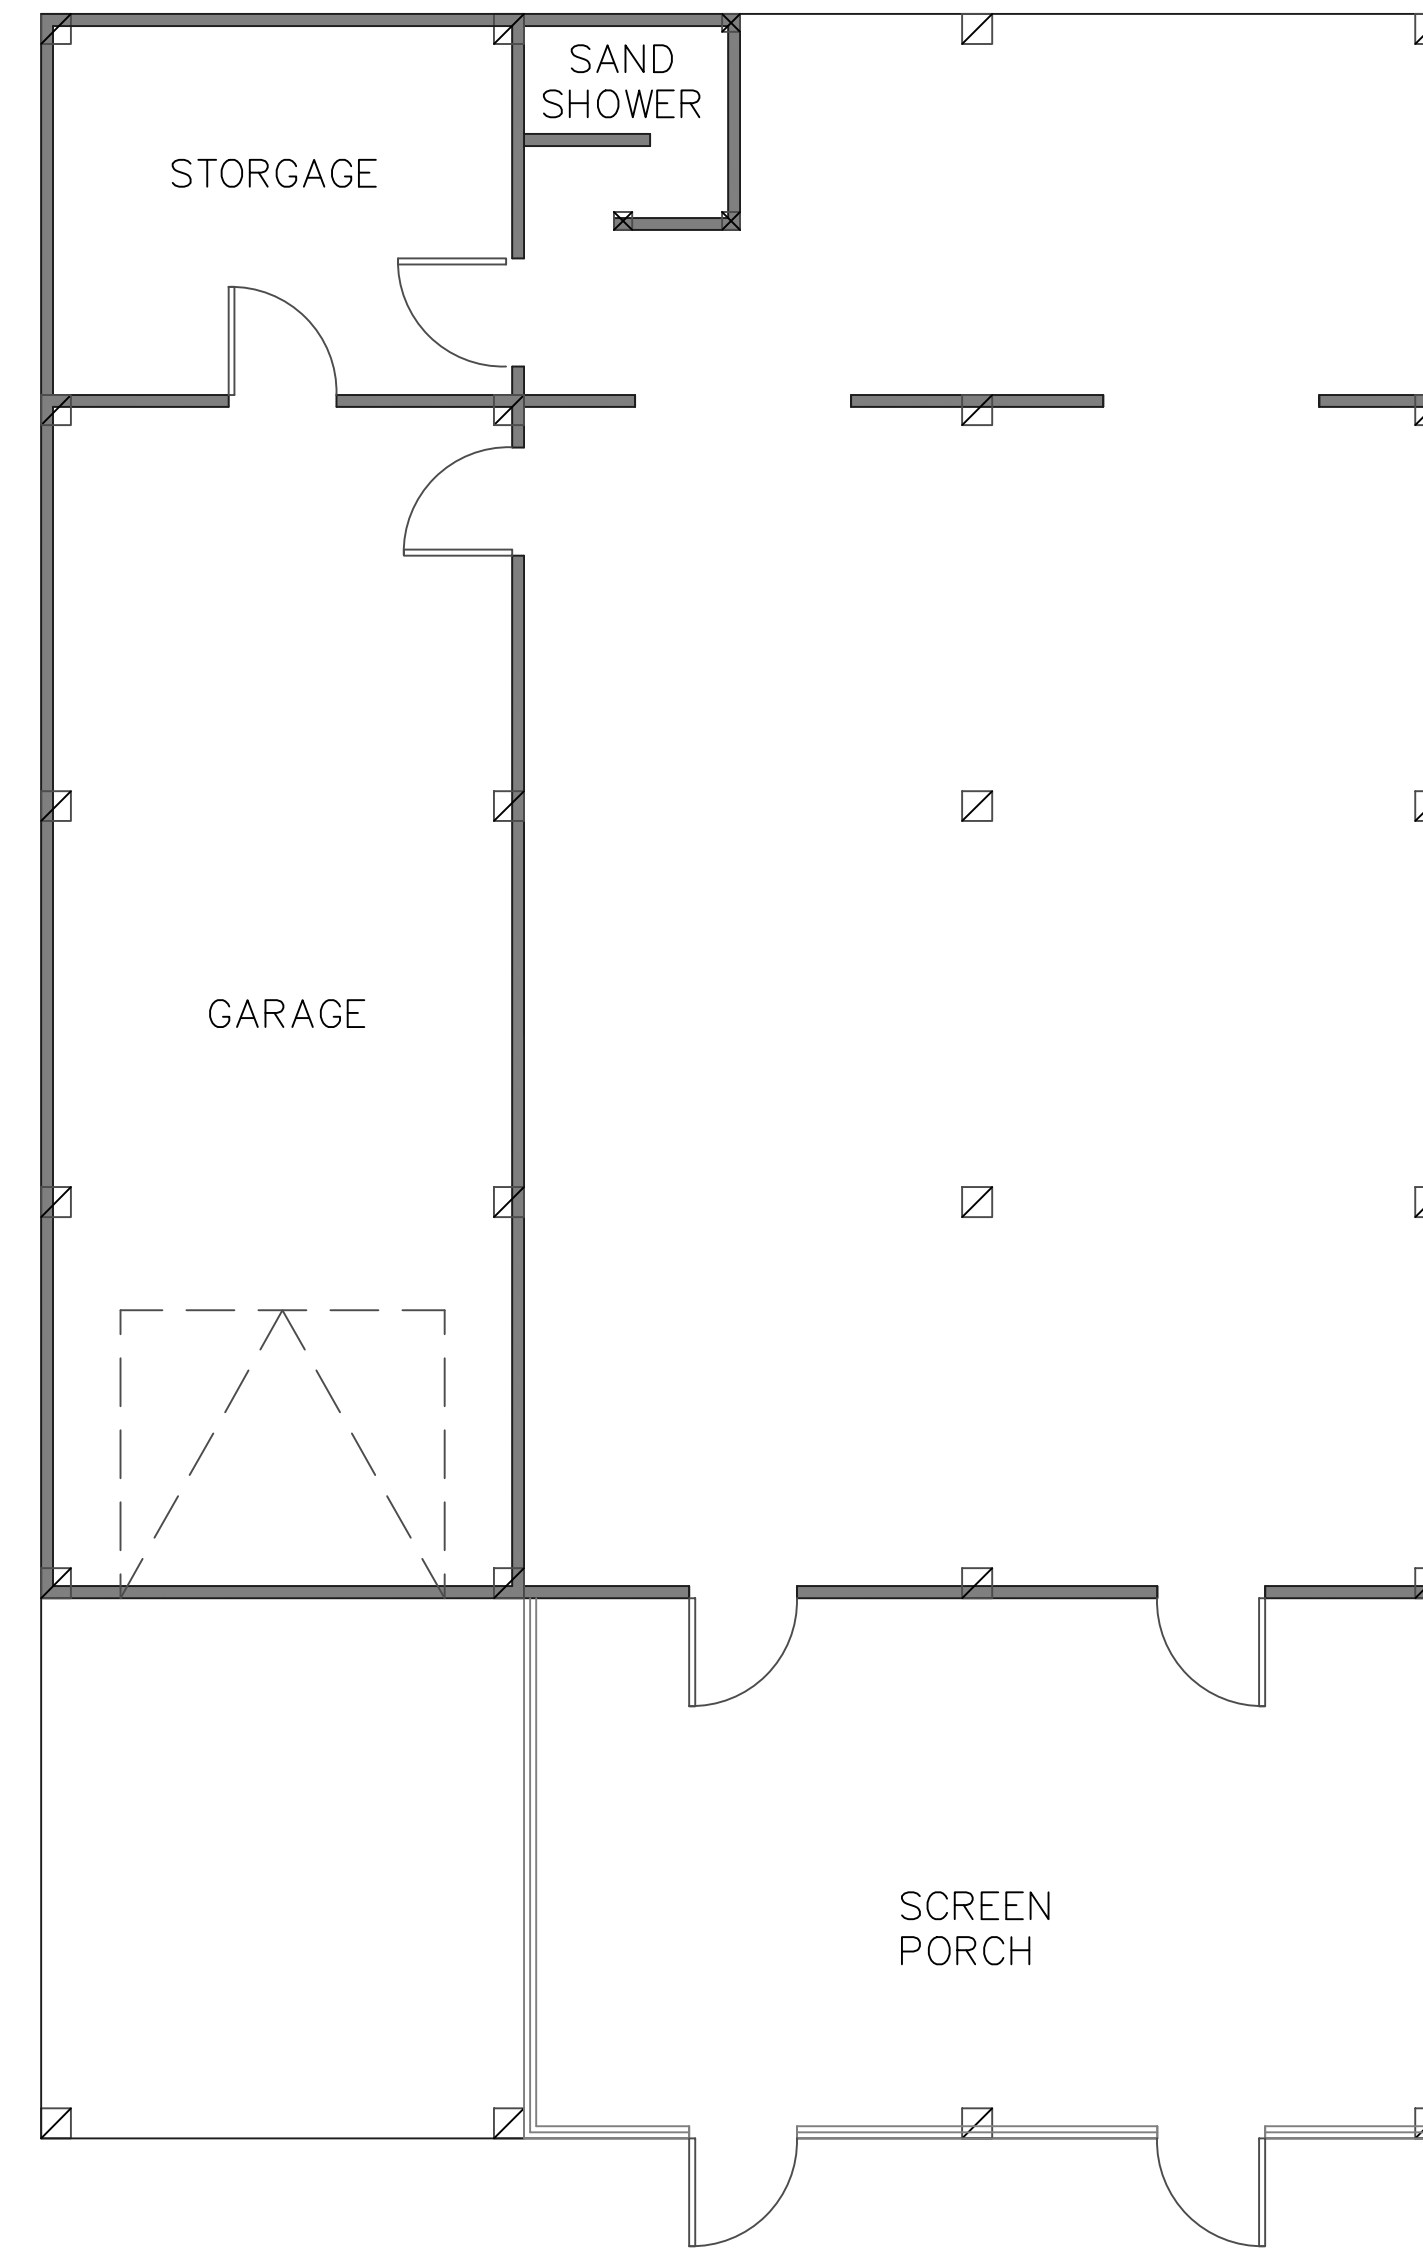

GROUND LEVEL PLAN



FRONT ELEVATION

NOT FOR CONSTRUCTION

All rights reserved. No part of this document may be reproduced or utilized in any form without prior written authorization of Aran & Franklin Engineering, Inc.



8419 EMMETT F. LOWRY EXPY  
 TEXAS CITY, TX 77591  
 409-935-5200  
 Firm No. F-4632

2930 DEL PRADO BLVD.  
 SUITE D  
 CAPE CORRAL, FL 33904  
 LICENSE #79207

- THE CONCH -  
 XXXX STREET NAME, CITY, STATE

ARAN & FRANKLIN  
 ENGINEERING, INC.  
 REG. NO. F-4632

ISSUED FOR:	JOB NO.	XX-XXXXX
FOR CONSTRUCTION Month XX, XXXX	SHEET NUMBER	
ENGINEERED BY: XXX		
DRAWN BY: XX		