





AREA  
 LIVING— 1320 SQ FT  
 DECK— 400 SQ FT  
 STORAGE— 660 SQ FT

WIDTH: 20' DEPTH: 33'  
 (EXCLUDING DECK)

1ST LEVEL PLAN

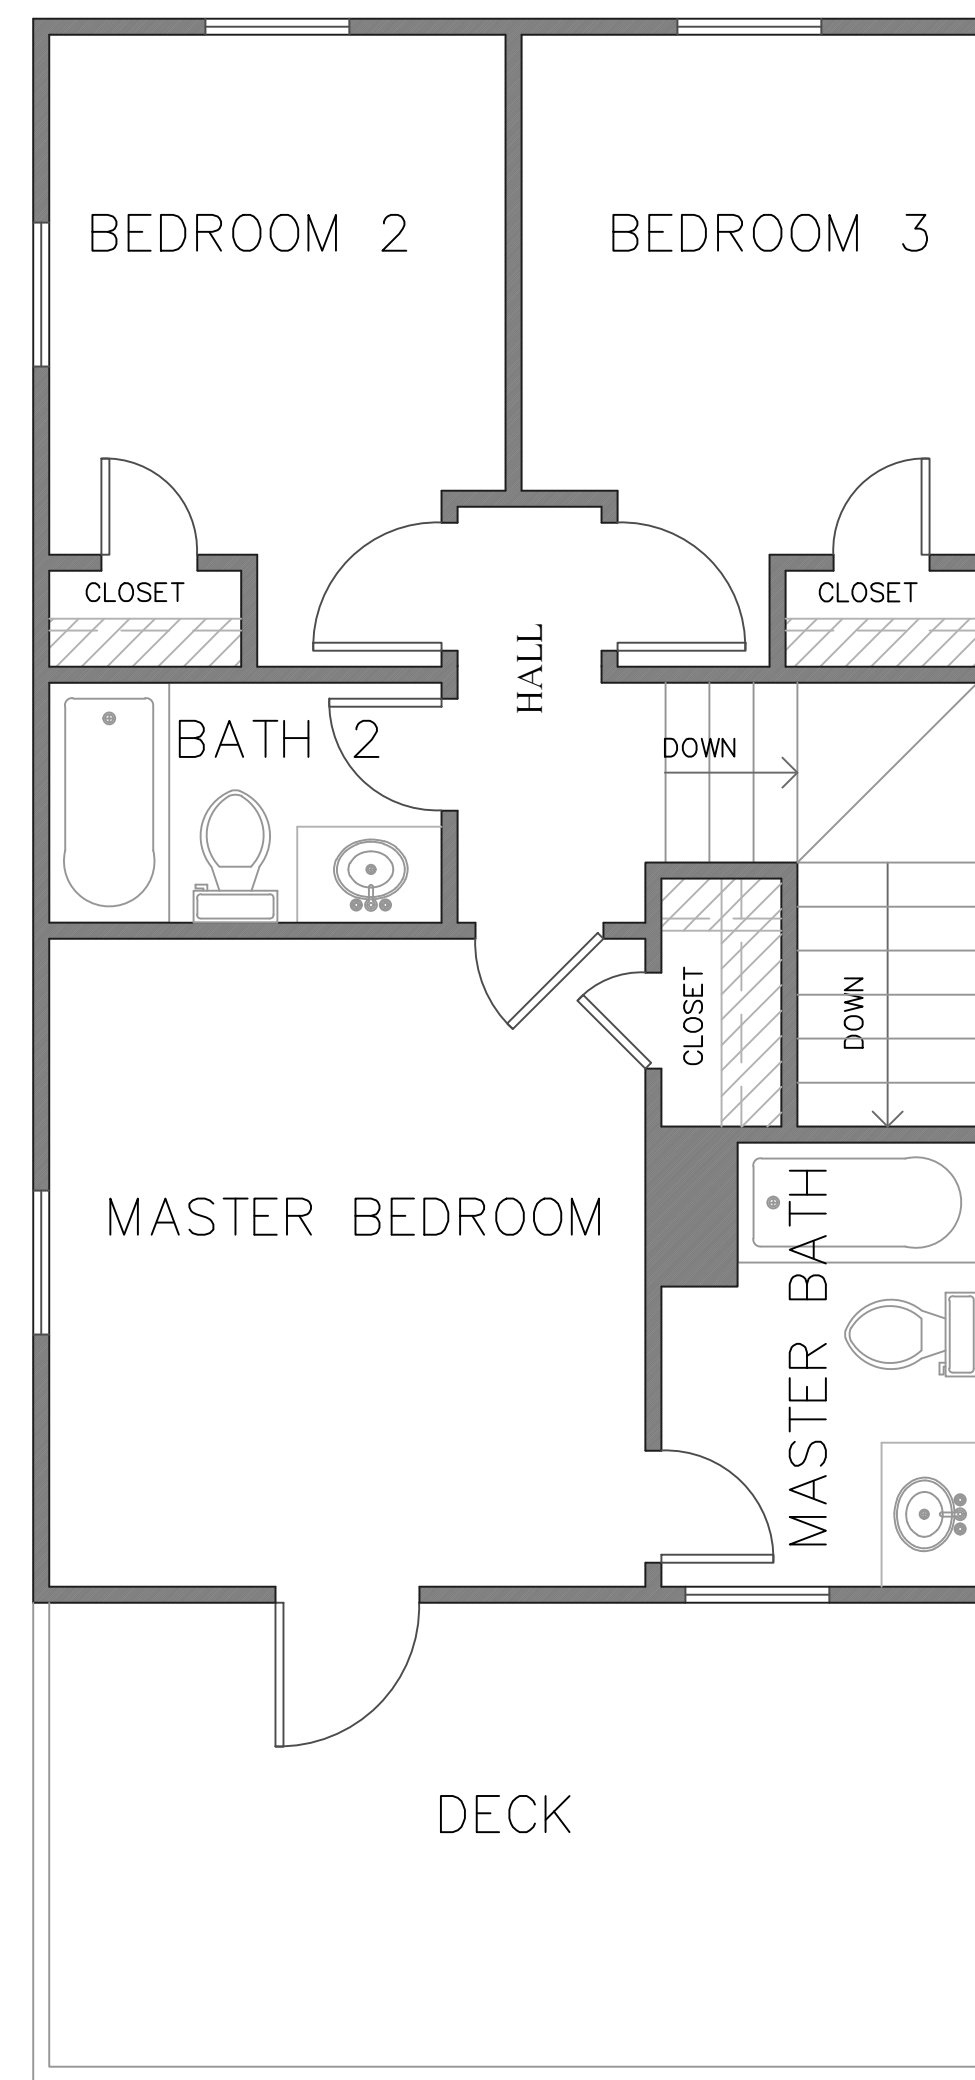

2ND LEVEL PLAN

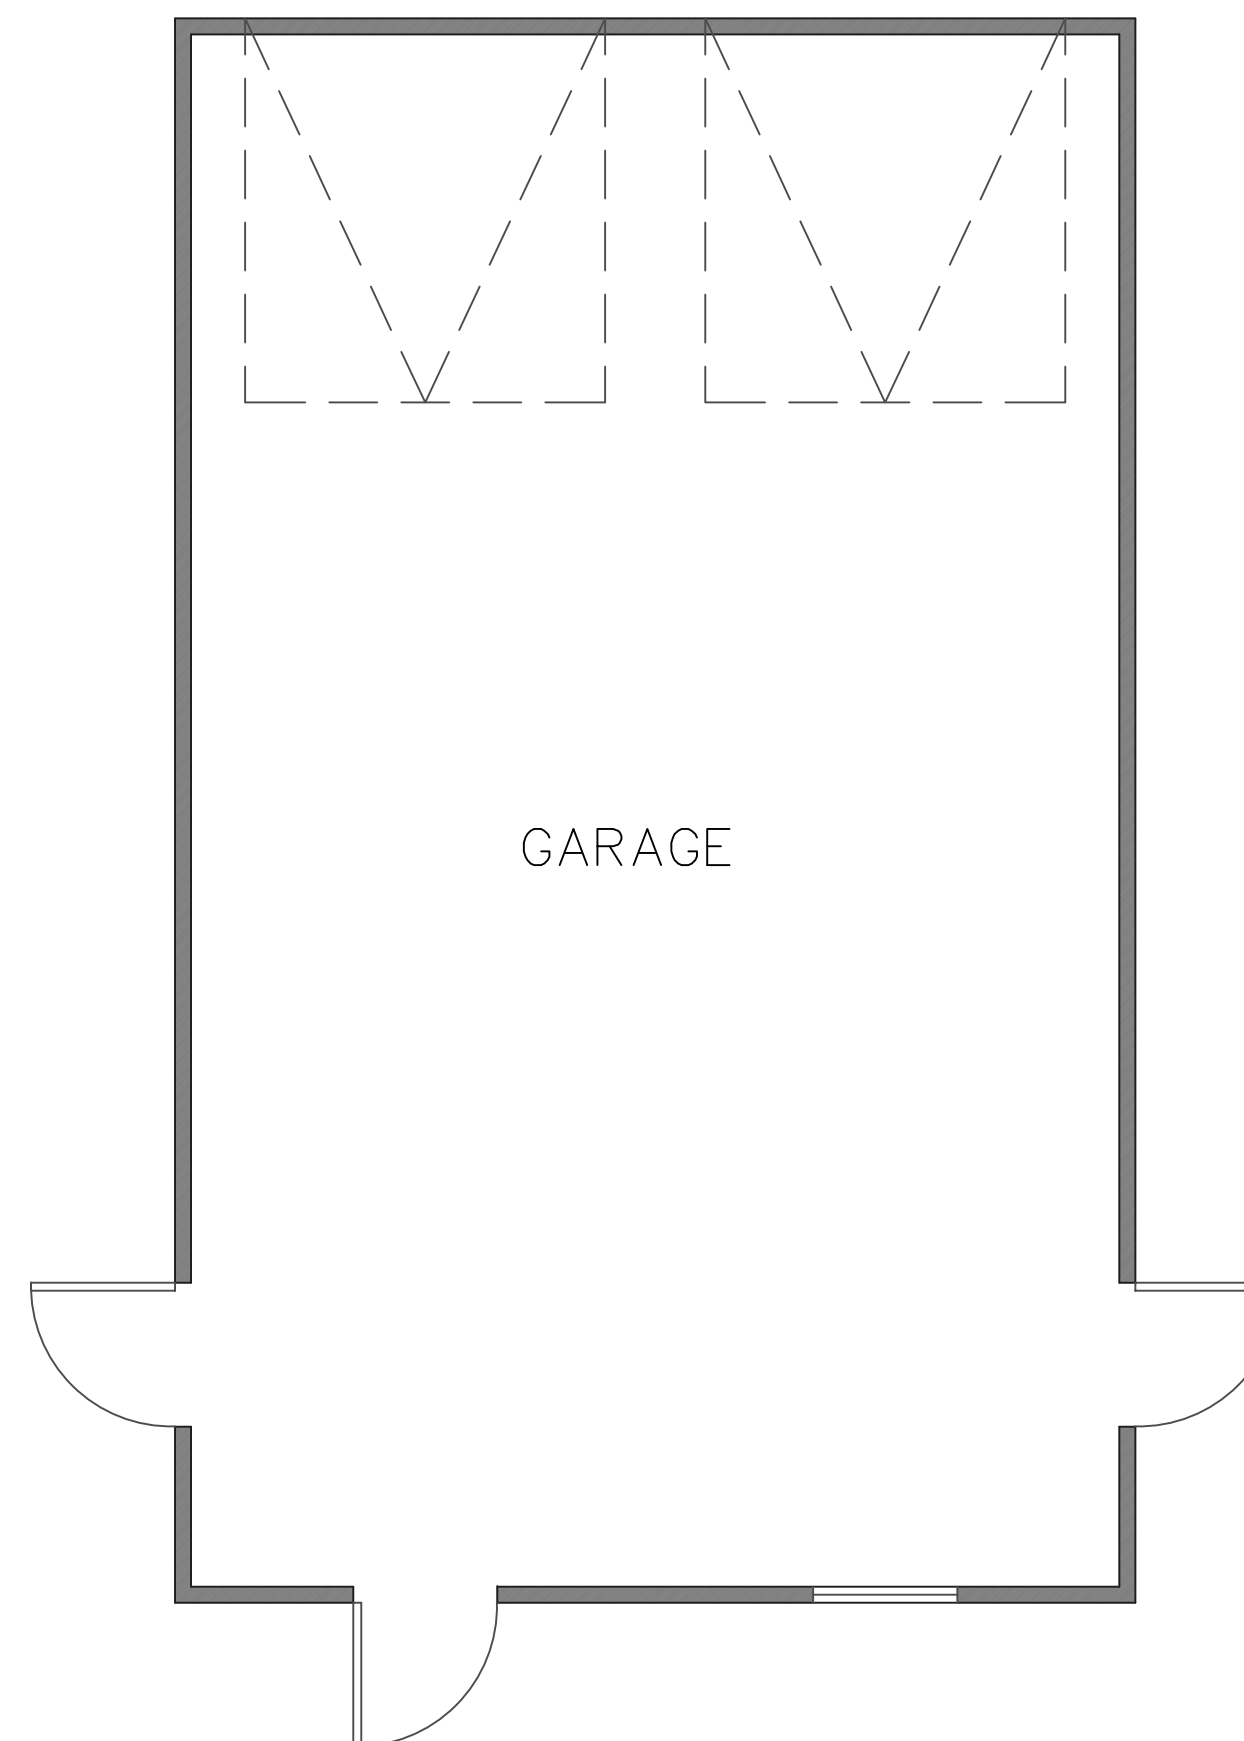

GROUND LEVEL PLAN



FRONT ELEVATION

**NOT FOR CONSTRUCTION**



8419 EMMETT F. LOWRY EXPY  
 TEXAS CITY, TX 77591  
 409-935-5200  
 Firm No. F-4632

2900 DEL PRADO BLVD.  
 SUITE D  
 CAPE CORRAL, FL 33904  
 LICENSE #79207

- THE CALYPSO -  
 XXXX STREET NAME, CITY, STATE

ARAN & FRANKLIN  
 ENGINEERING, INC.  
 REG. NO. F-4632

ISSUED FOR:	JOB NO.	XX-XXXXX
FOR CONSTRUCTION Month XX, XXXX	SHEET NUMBER	
ENGINEERED BY: XXX		
DRAWN BY: XX		
		<b>SL-0.0</b>