


1ST LEVEL

AREA
 LIVING—
 DOWN: 1218 SQ FT
 UP: 239 SQ FT
 TOTAL: 1457 SQ FT
 DECK— 915 SQ FT

WIDTH— 42'
 DEPTH— 29'
 (EXCLUDING DECK)

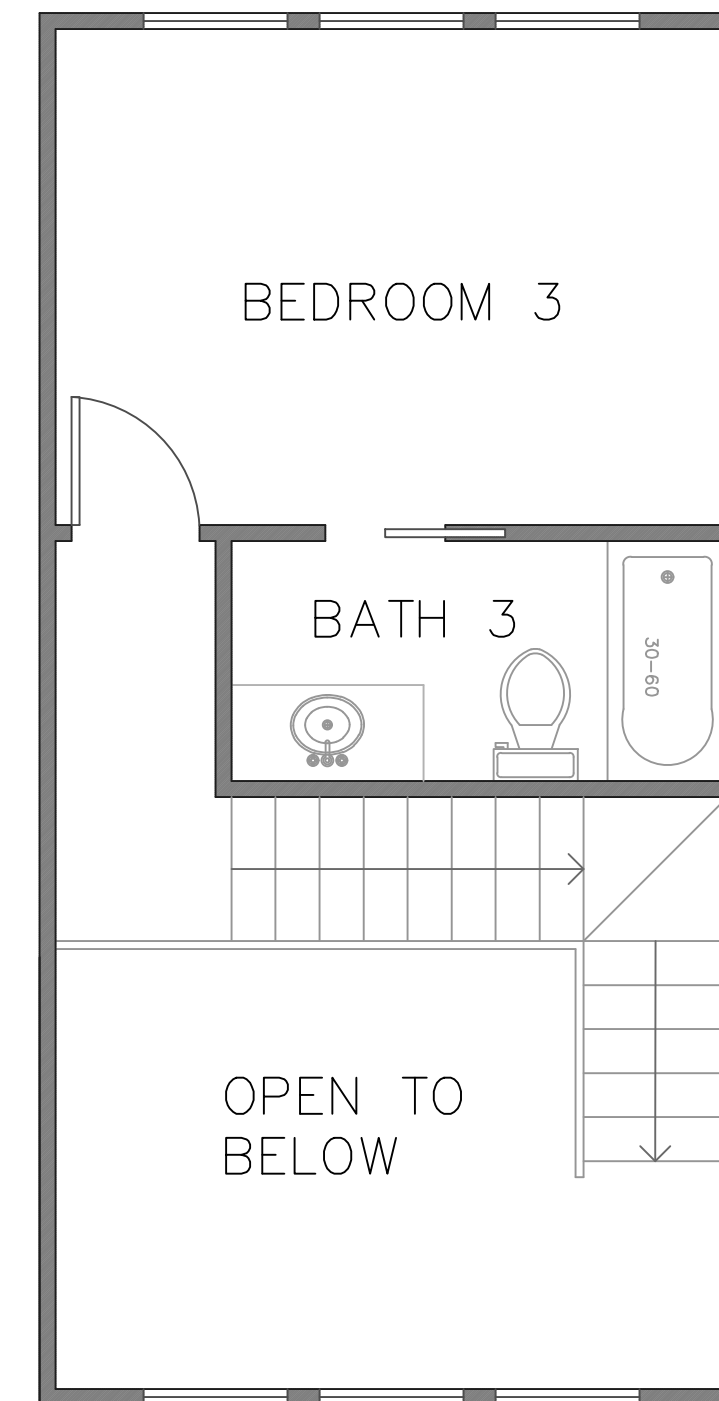

2ND LEVEL



FRONT ELEVATION

NOT FOR CONSTRUCTION

All rights reserved. No part of this document may be reproduced or utilized in any form without prior written authorization of Aran & Franklin Engineering, Inc.




8419 EMMETT F. LOWRY EXPY
 TEXAS CITY, TX 77591
 409-935-5200
 Firm No. F-4632

2900 DEL PRADO BLVD.
 SUITE D
 CAPE CORRAL, FL 33904
 LICENSE #79207

- THE BAHAMA -
 XXXX STREET NAME, CITY, STATE


ARAN & FRANKLIN
 ENGINEERING, INC.
 REG. NO. F-4632

ISSUED FOR:	JOB NO.	XX-XXXXX
FOR CONSTRUCTION Month XX, XXXX	SHEET NUMBER	
ENGINEERED BY: XXX		
DRAWN BY: XX		

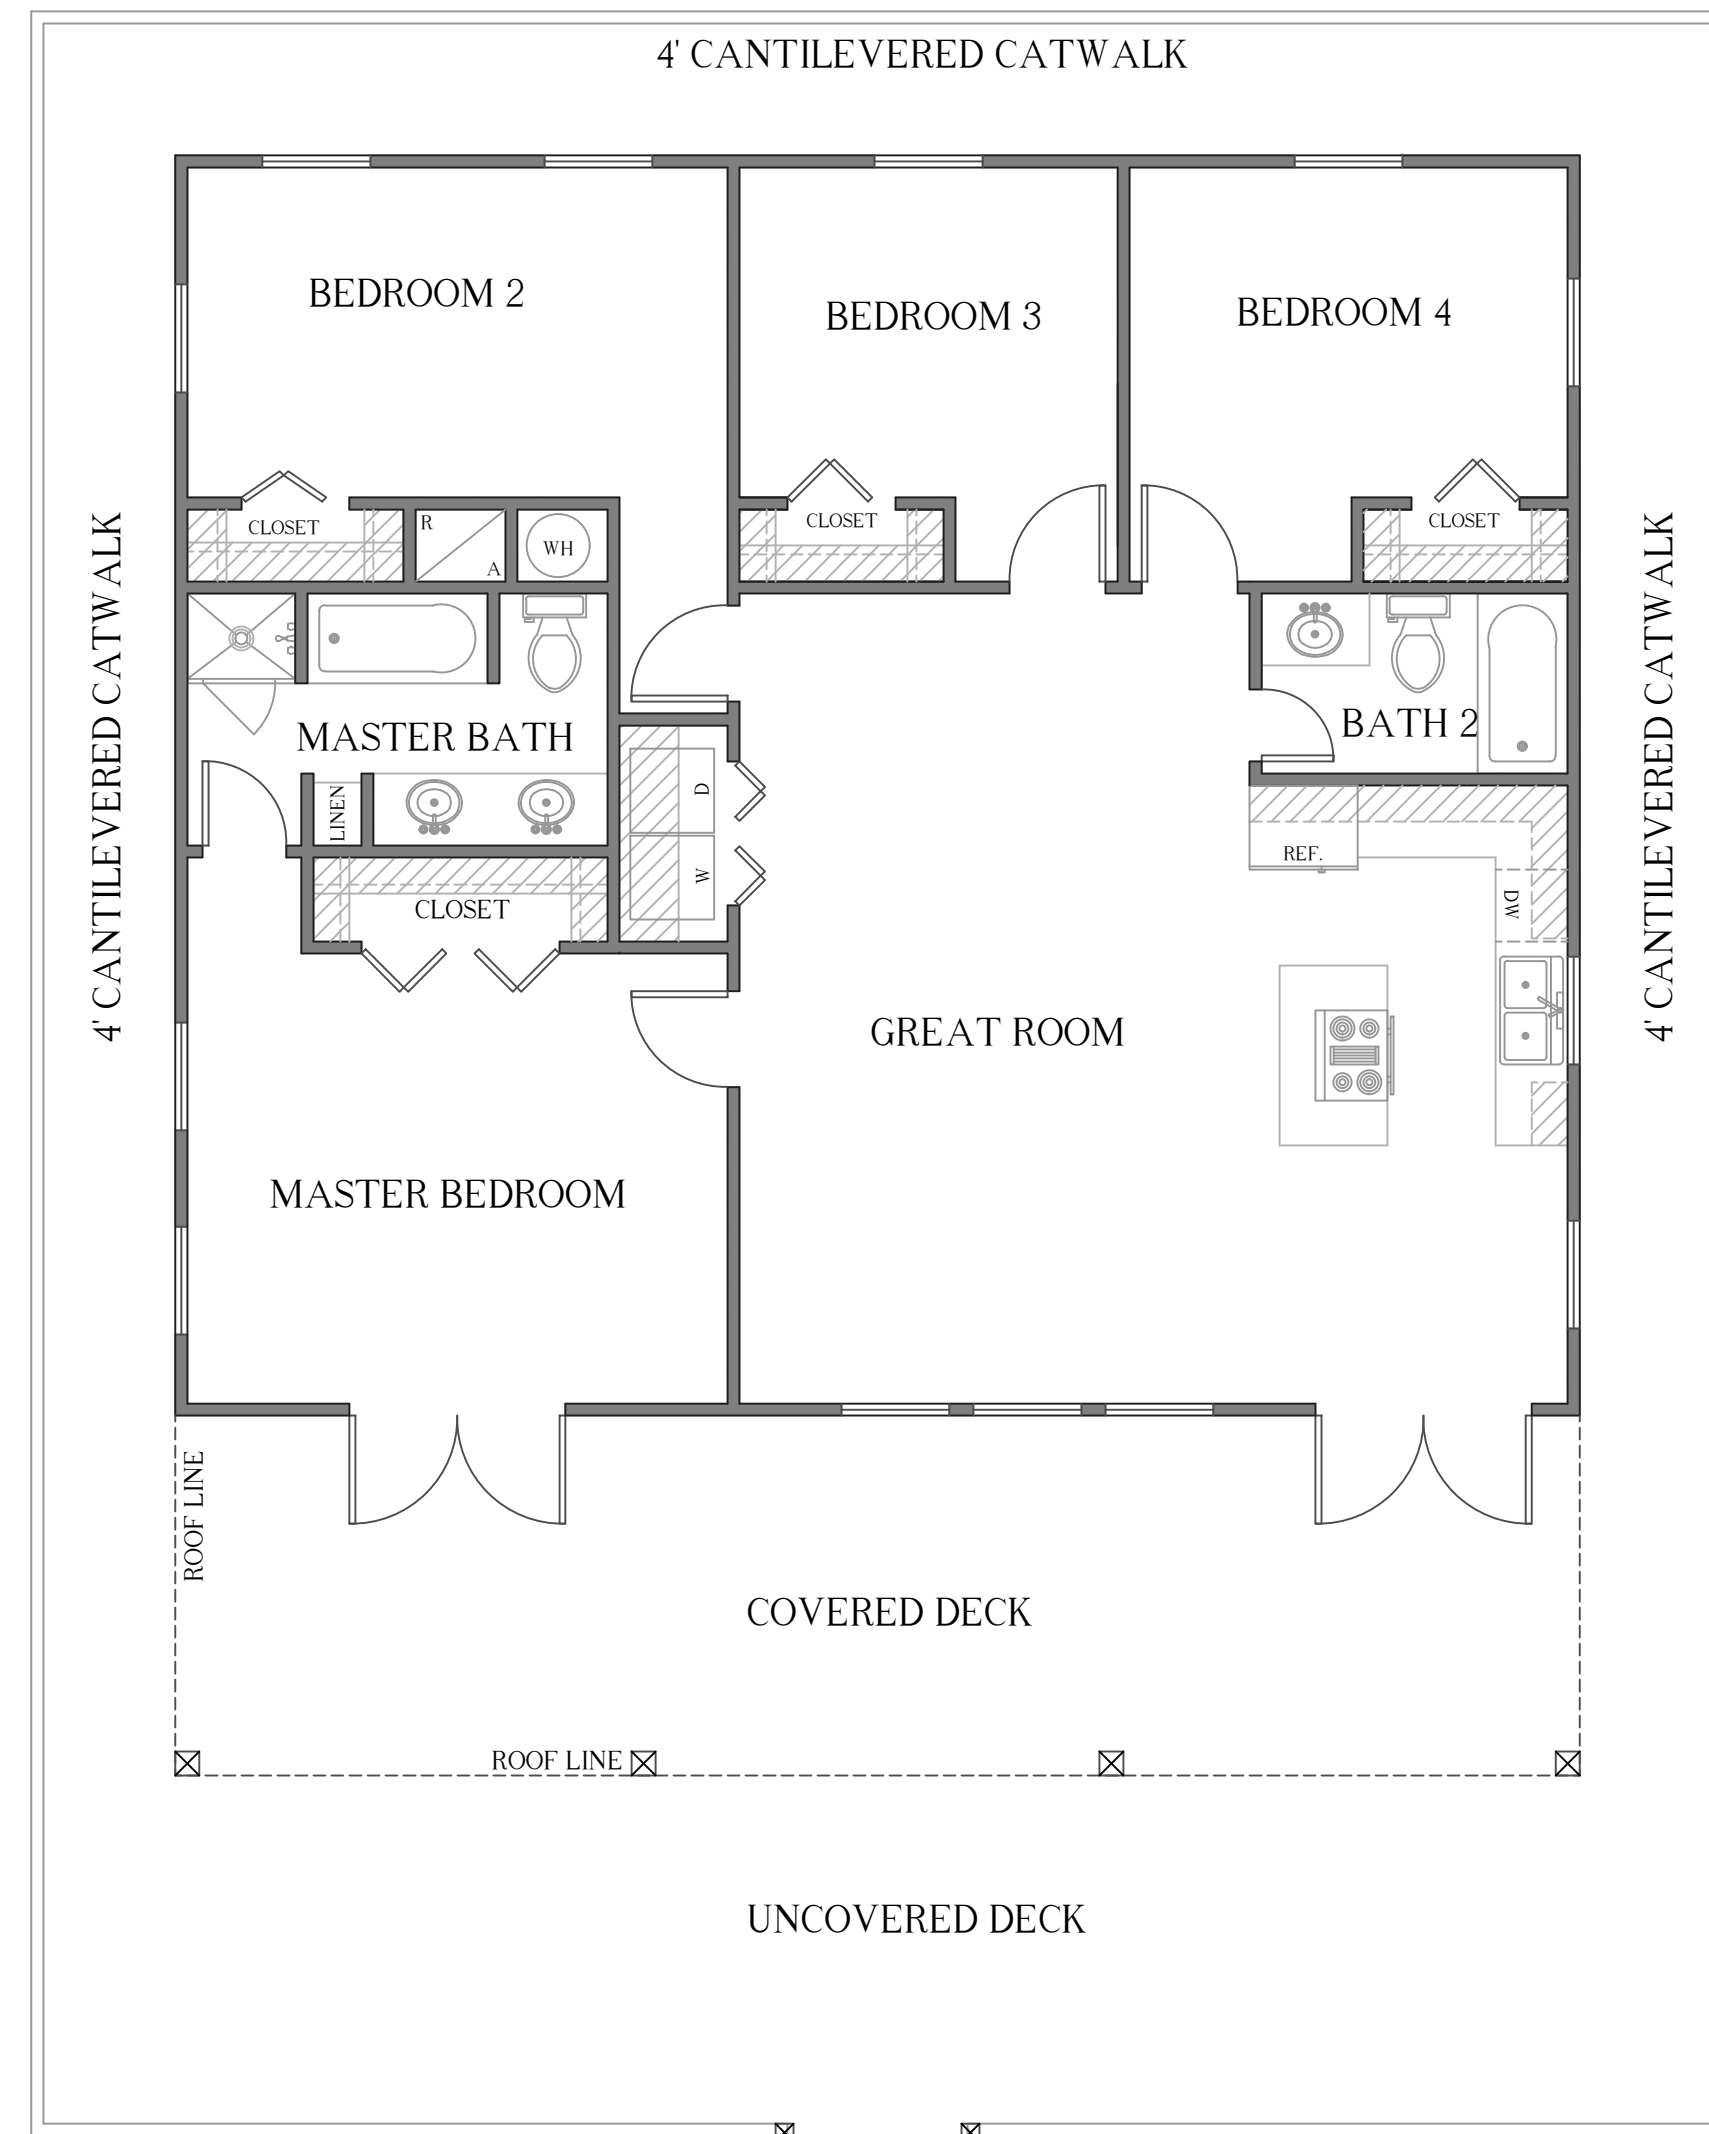

FLOOR PLAN

AREA
 LIVING- 1365 SQ FT
 DECK- 1408 SQ FT
 WIDTH: 39' (EXCLUDING DECK)
 DEPTH: 35' (EXCLUDING DECK)

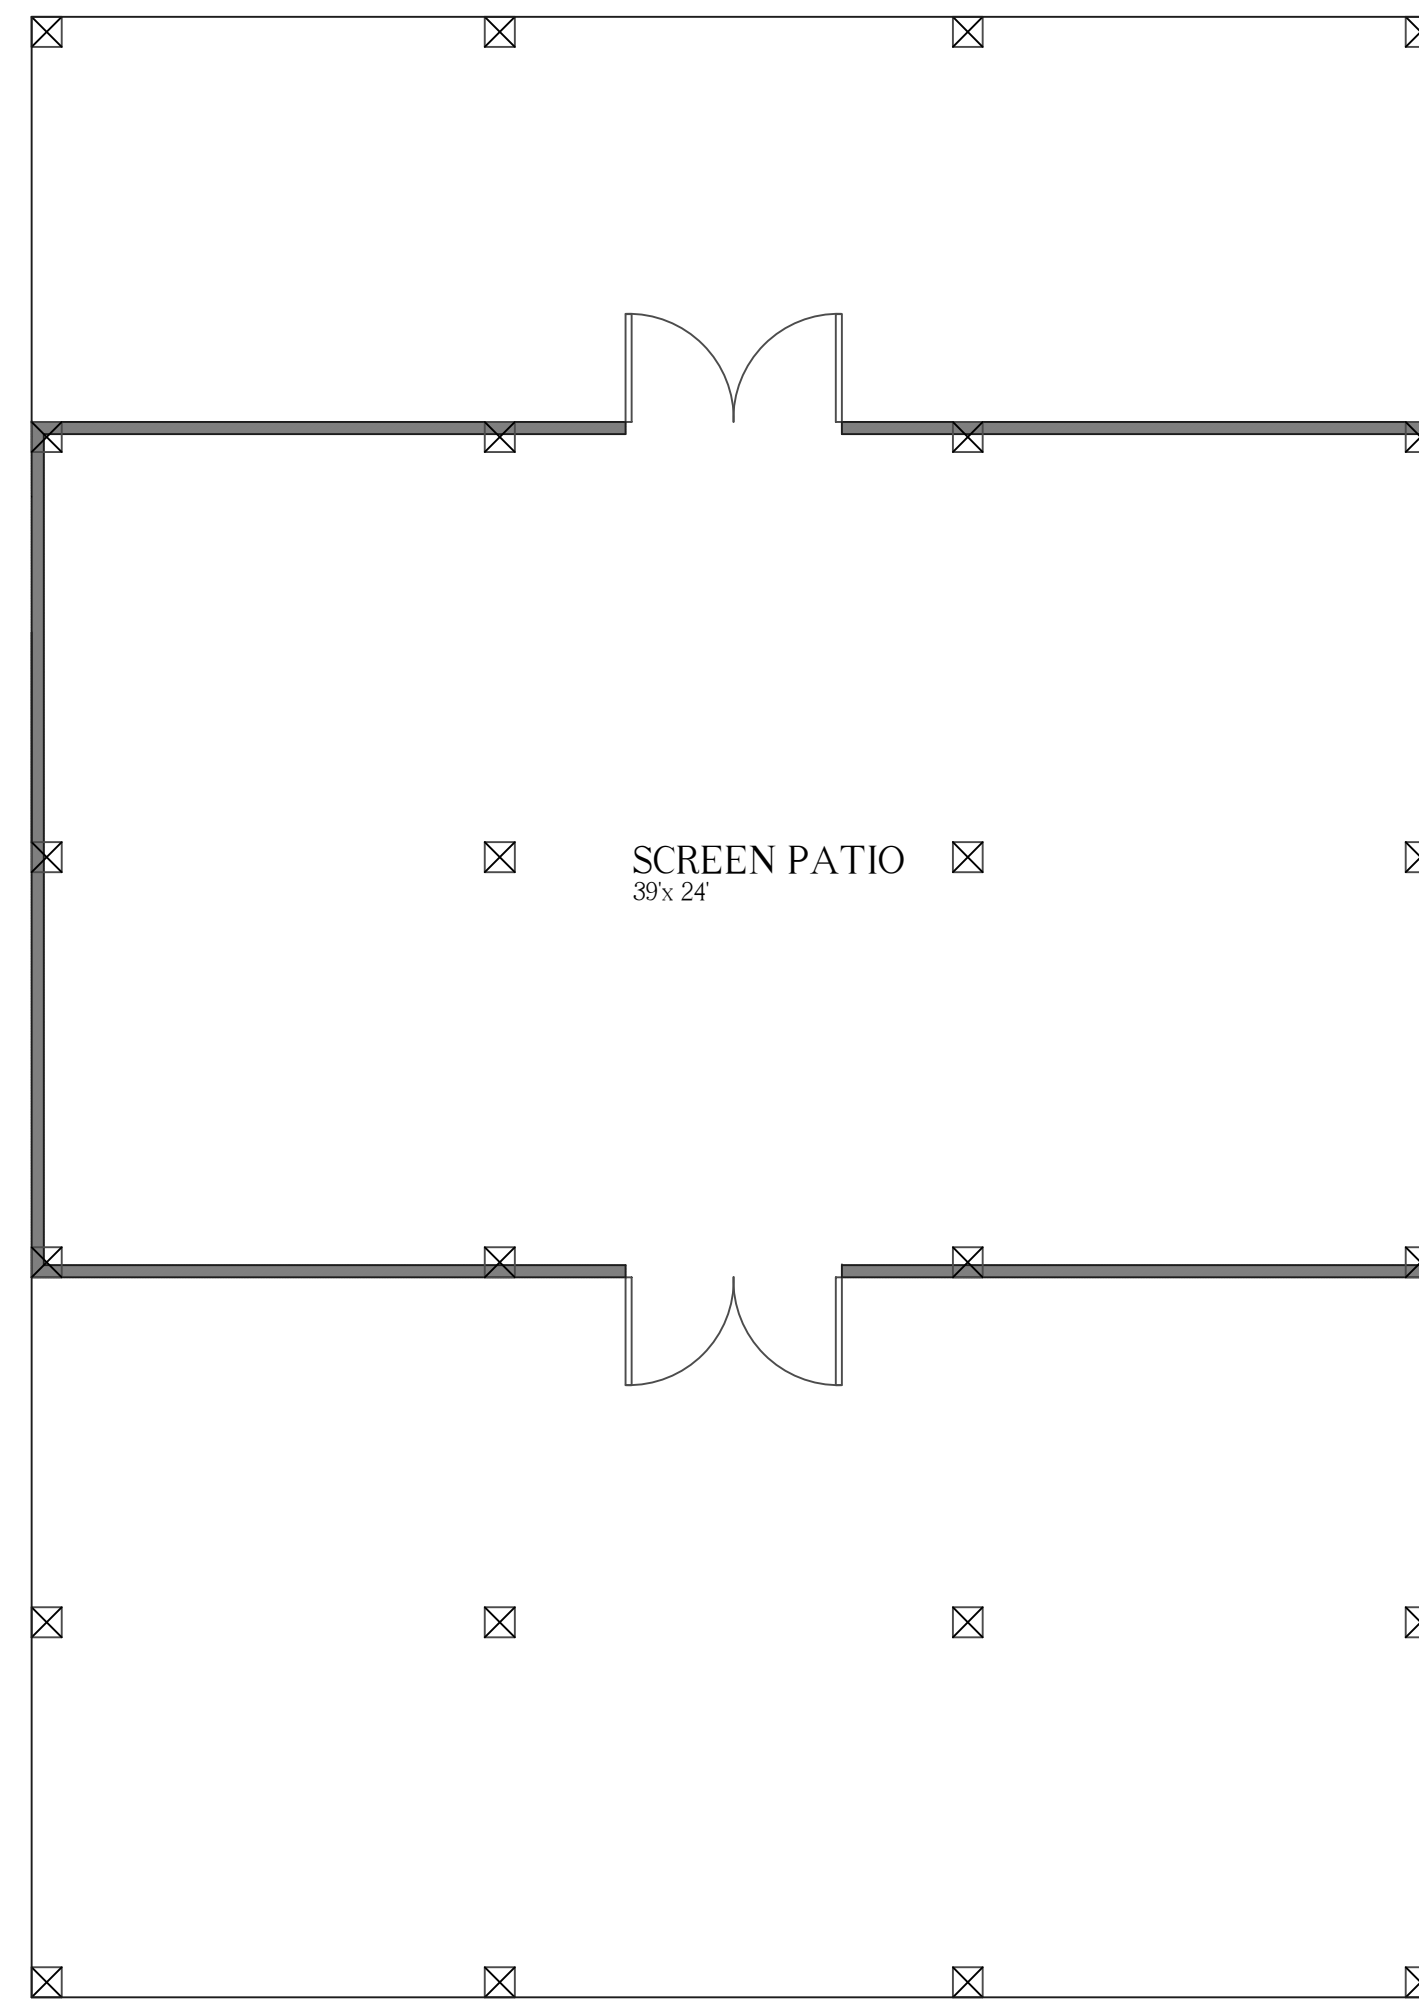

GROUND LEVEL PLAN



FRONT ELEVATION

NOT FOR CONSTRUCTION

All rights reserved. No part of this document may be reproduced or utilized in any form without prior written authorization of Aran & Franklin Engineering, Inc.




8419 EMMETT F. LOWRY EXPY
 TEXAS CITY, TX 77591
 409-935-5200
 Firm No. F-4632

2900 DEL PRADO BLVD.
 SUITE D
 CAPE CORRAL, FL 33904
 LICENSE #79207

- THE BREEZE -
 XXXX STREET NAME, CITY, STATE

ARAN & FRANKLIN
 ENGINEERING, INC.
 REG. NO. F-4632


ISSUED FOR:	JOB NO.	XX-XXXXX
FOR CONSTRUCTION Month XX, XXXX	SHEET NUMBER	
ENGINEERED BY: XXX		SL-0.0
DRAWN BY: XX		

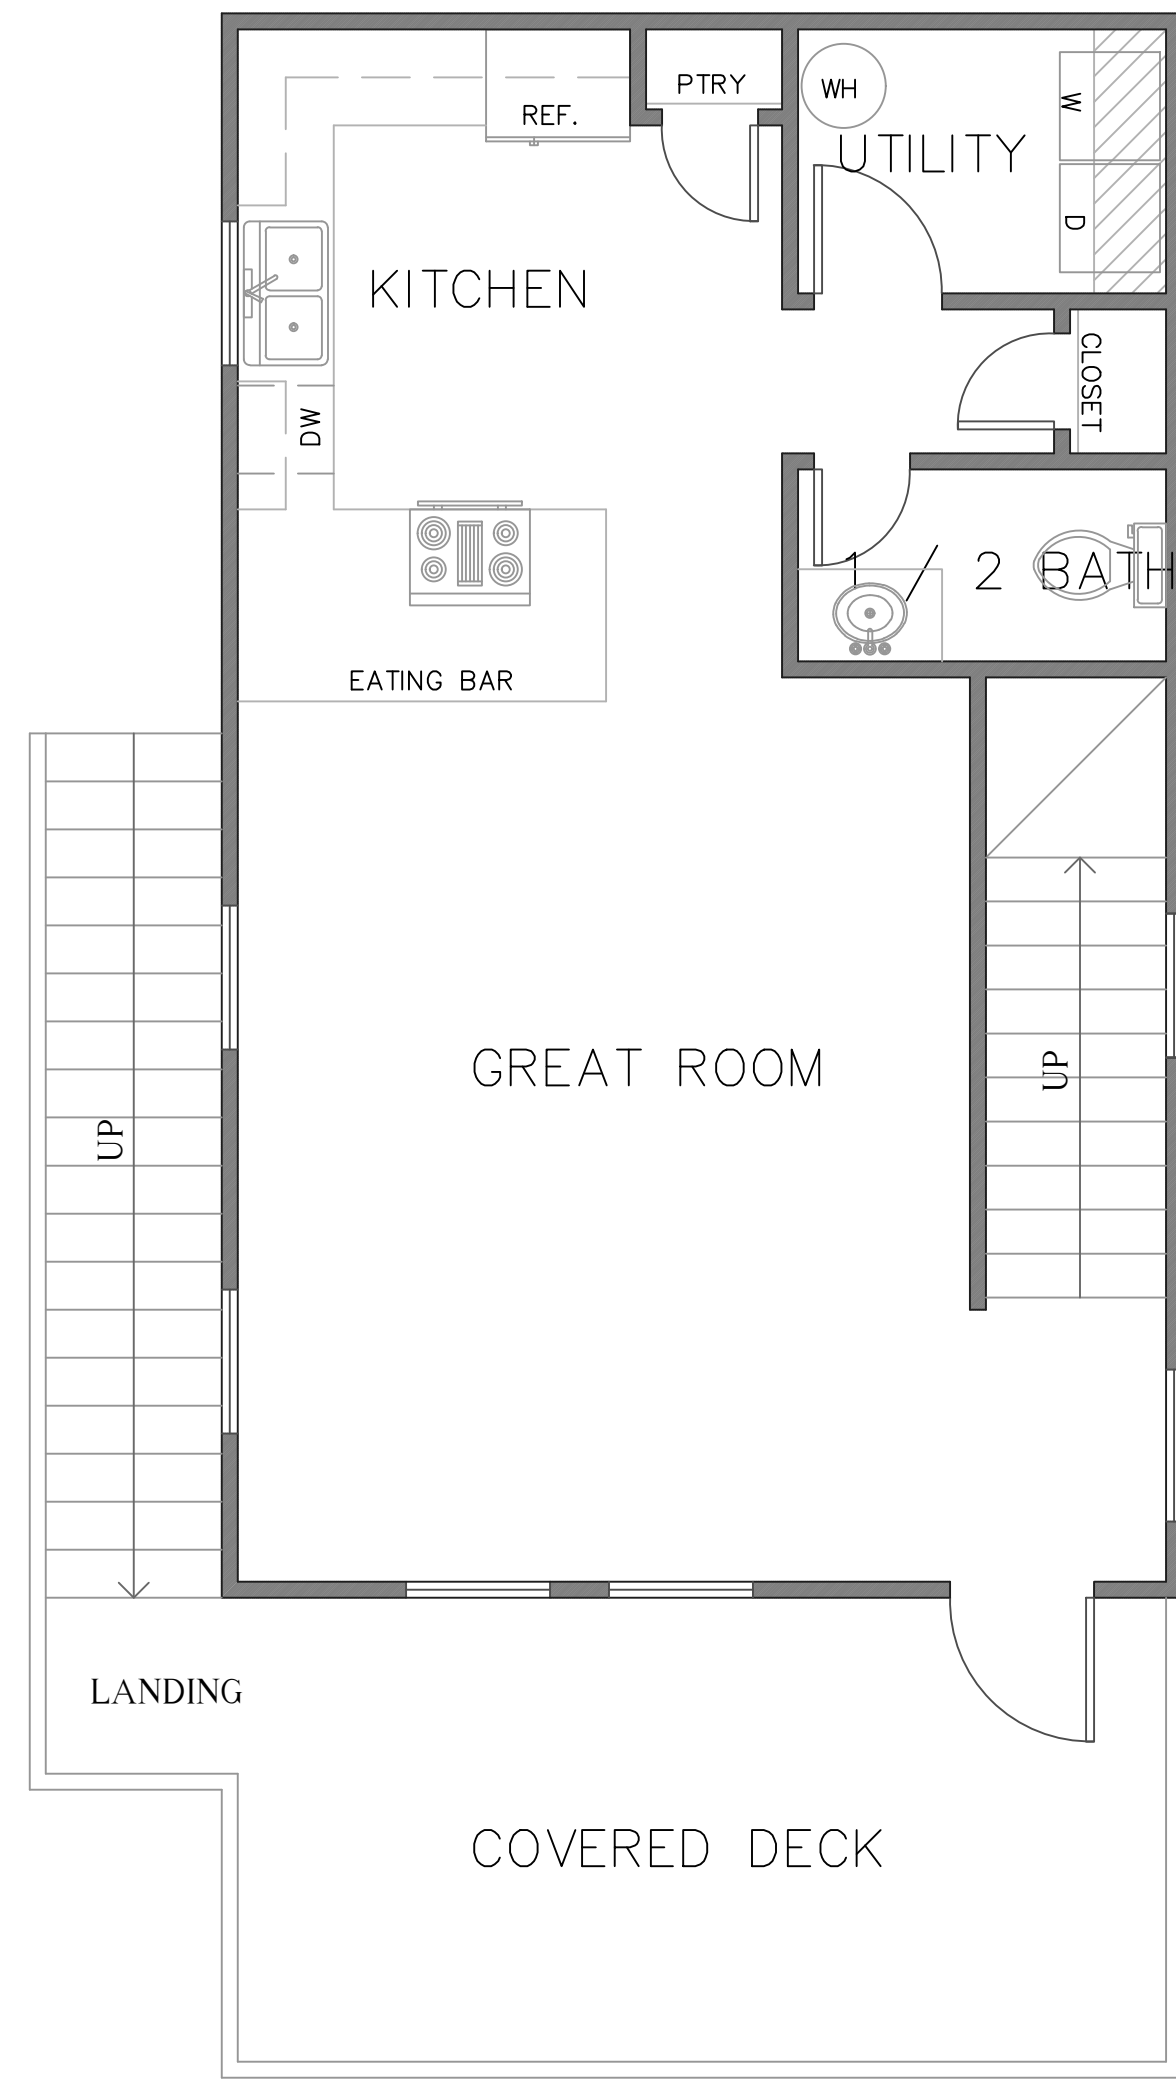


AREA
 LIVING— 1320 SQ FT
 DECK— 400 SQ FT
 STORAGE— 660 SQ FT

WIDTH: 20' DEPTH: 33'
 (EXCLUDING DECK)

1ST LEVEL PLAN

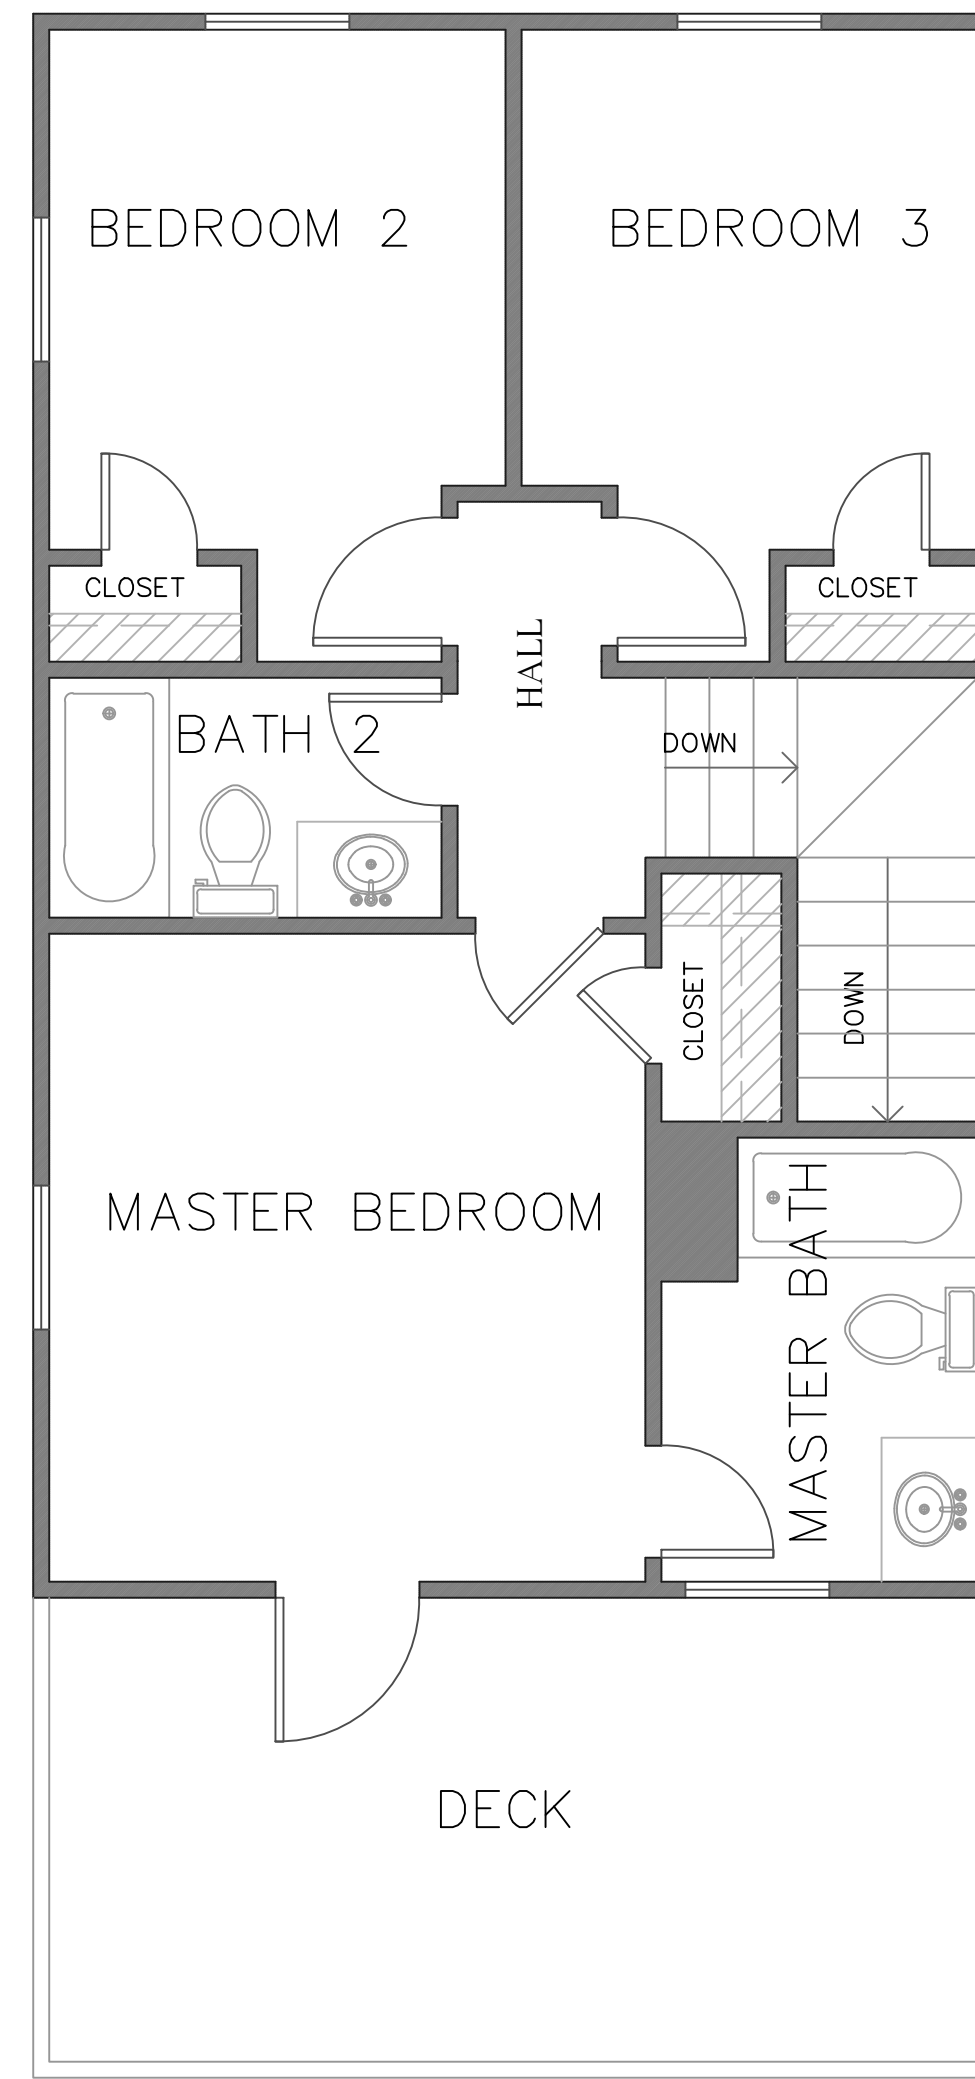

2ND LEVEL PLAN

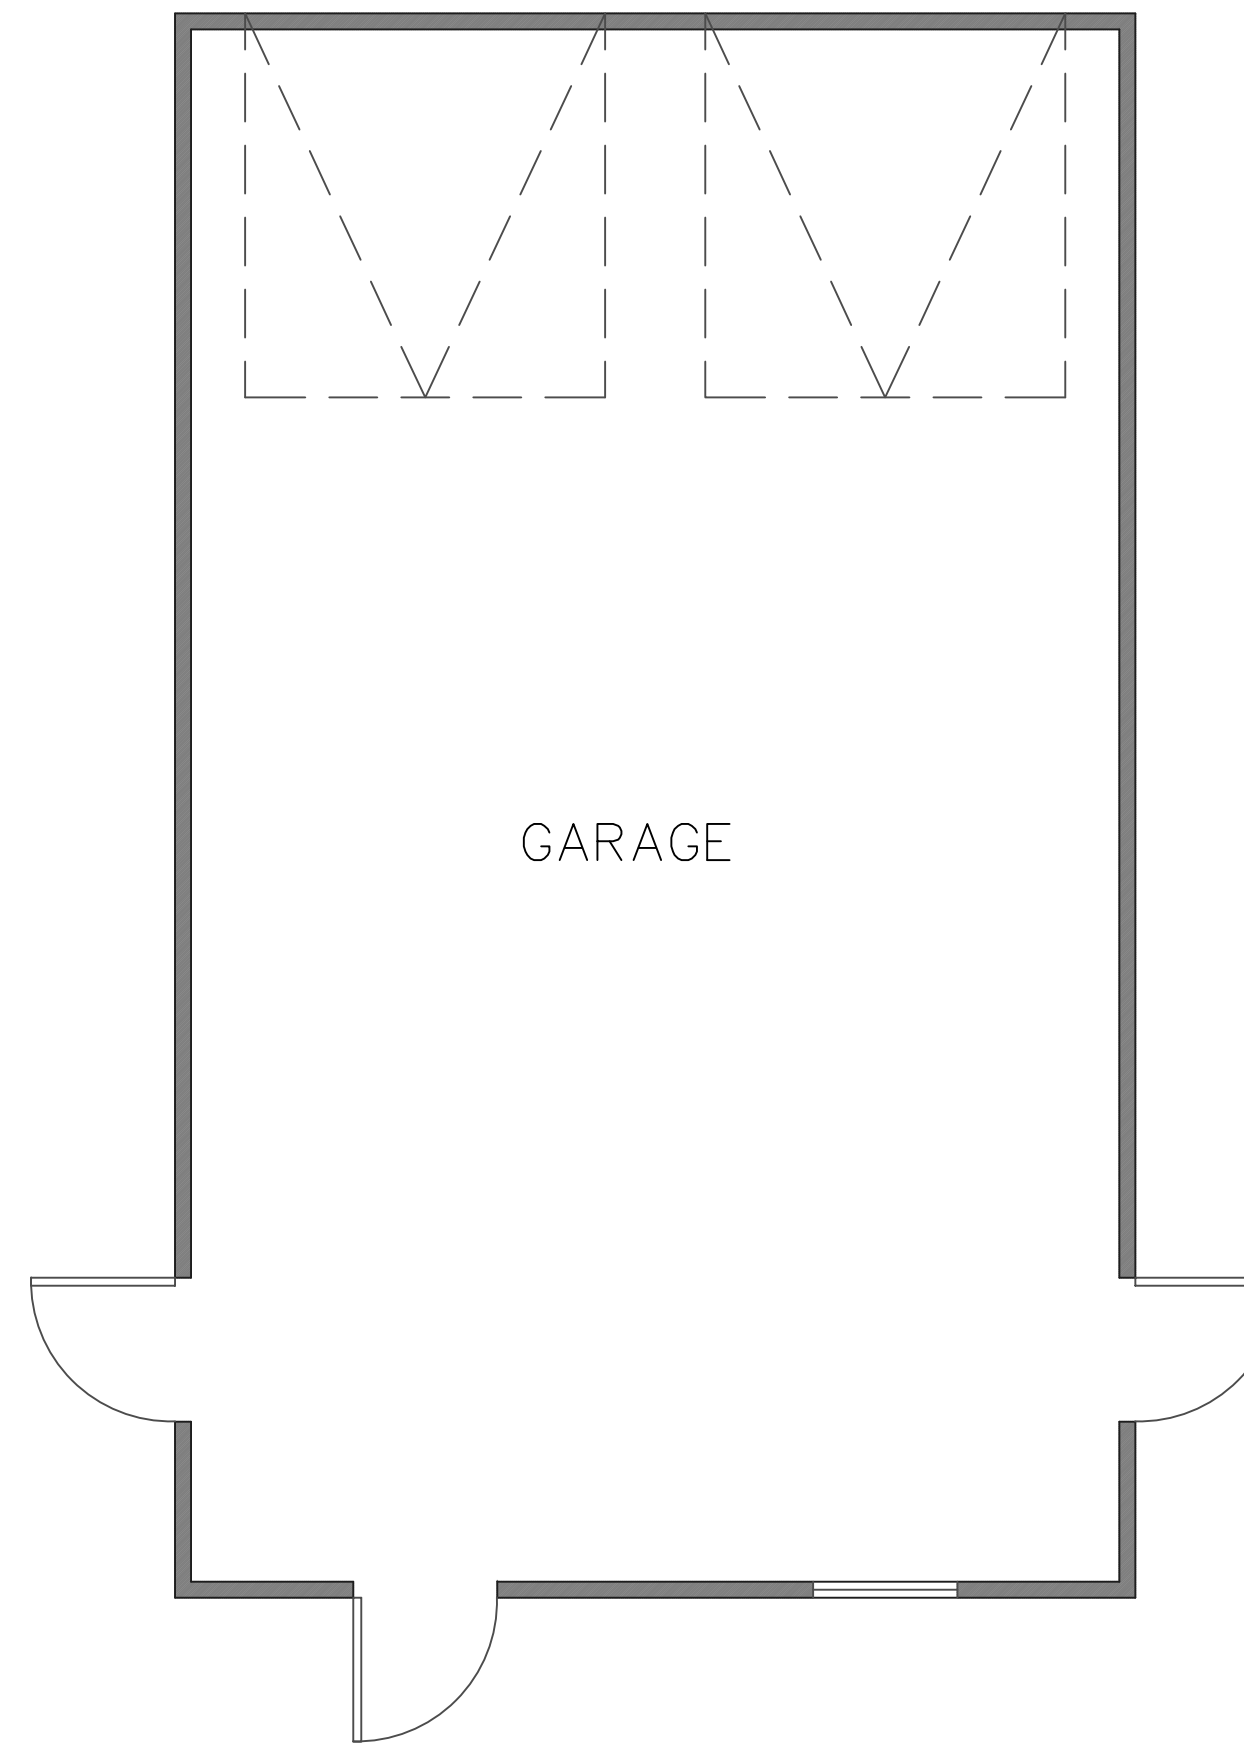

GROUND LEVEL PLAN



FRONT ELEVATION

NOT FOR CONSTRUCTION




8419 EMMETT F. LOWRY EXPY
 TEXAS CITY, TX 77591
 409-935-5200
 Firm No. F-4632

2900 DEL PRADO BLVD.
 SUITE D
 CAPE CORRAL, FL 33904
 LICENSE #79207

- THE CALYPSO -
 XXXX STREET NAME, CITY, STATE

ARAN & FRANKLIN
 ENGINEERING, INC.
 REG. NO. F-4632


ISSUED FOR:	JOB NO. XX-XXXXX
FOR CONSTRUCTION Month XX, XXXX	SHEET NUMBER
ENGINEERED BY: XXX	SL-0.0
DRAWN BY: XX	

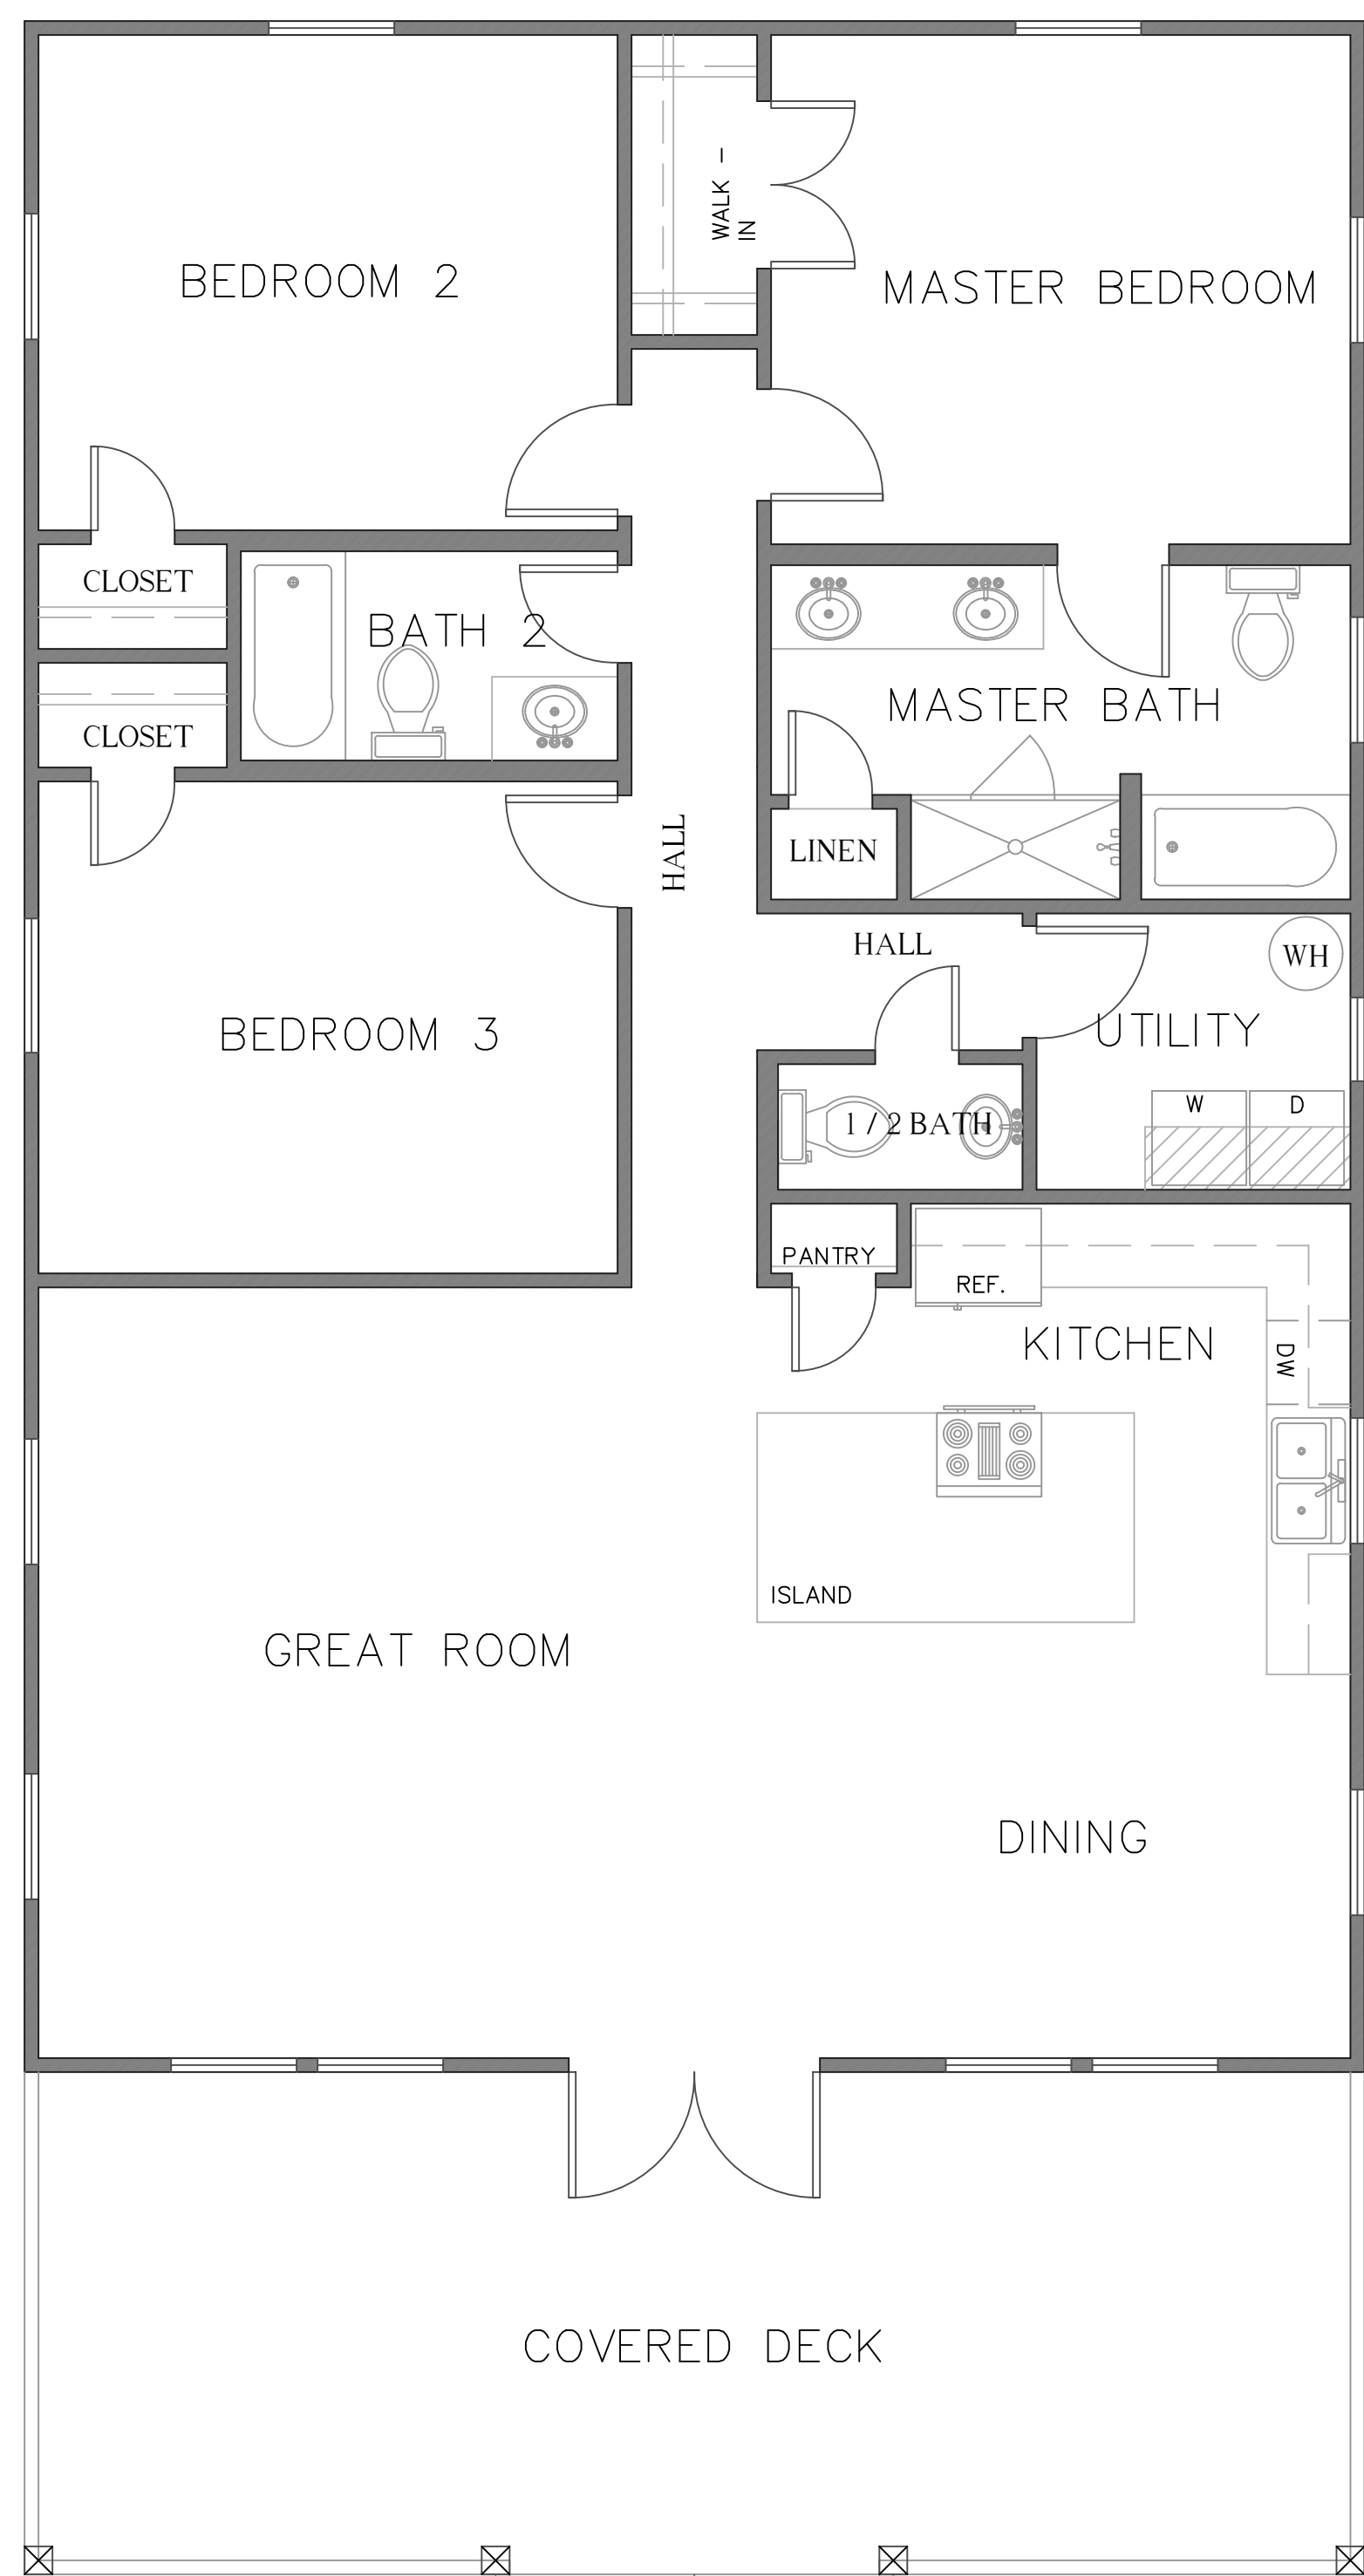

FLOOR PLAN

AREA
 LIVING— 1568 SQ FT
 DECK— 384 SQ FT

WIDTH: 32'
 DEPTH: 49'
 (EXCLUDING DECK)

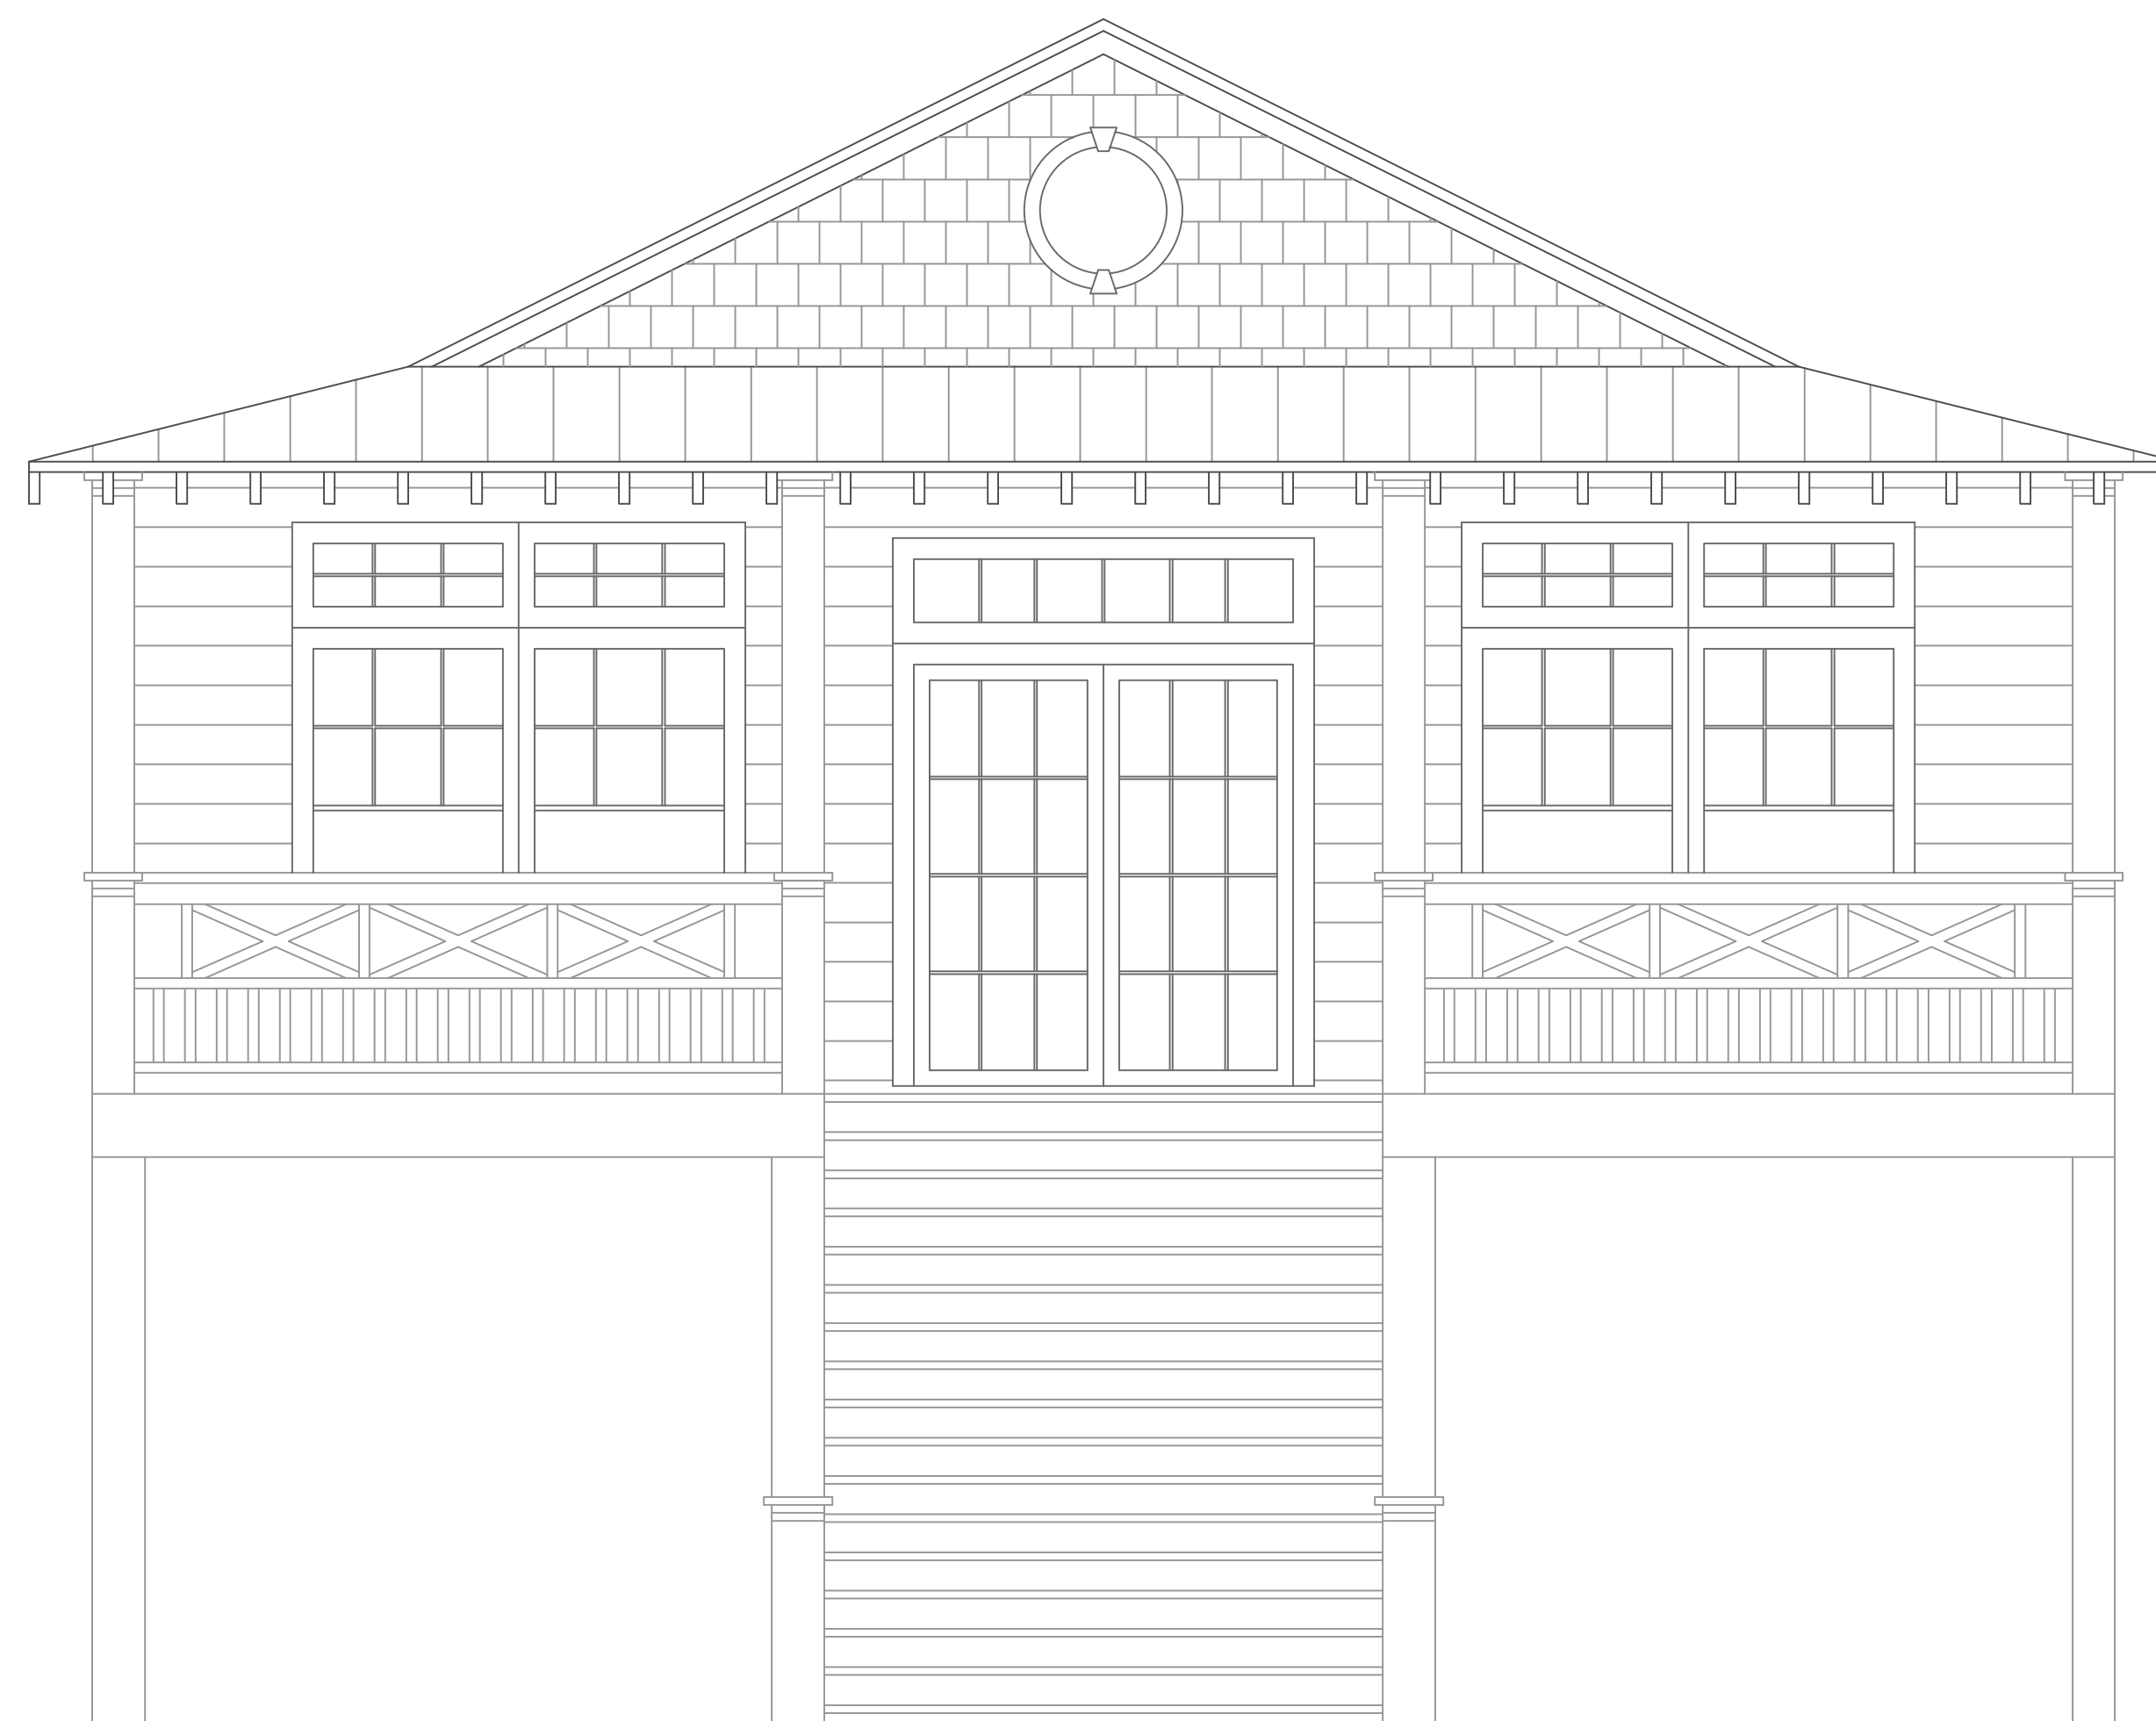

FRONT ELEVATION

NOT FOR CONSTRUCTION




8419 EMMETT F. LOWRY EXPY
 TEXAS CITY, TX 77591
 409-935-5200
 Firm No. F-4632

2900 DEL PRADO BLVD.
 SUITE D
 CAPE CORRAL, FL 33904
 LICENSE #79207

- THE CANCUN -
 XXXX STREET NAME, CITY, STATE

ARAN & FRANKLIN
 ENGINEERING, INC.
 REG. NO. F-4632

ISSUED FOR:	JOB NO.	XX-XXXXX
FOR CONSTRUCTION Month XX, XXXX	SHEET NUMBER	
ENGINEERED BY: XXX		
DRAWN BY: XX		

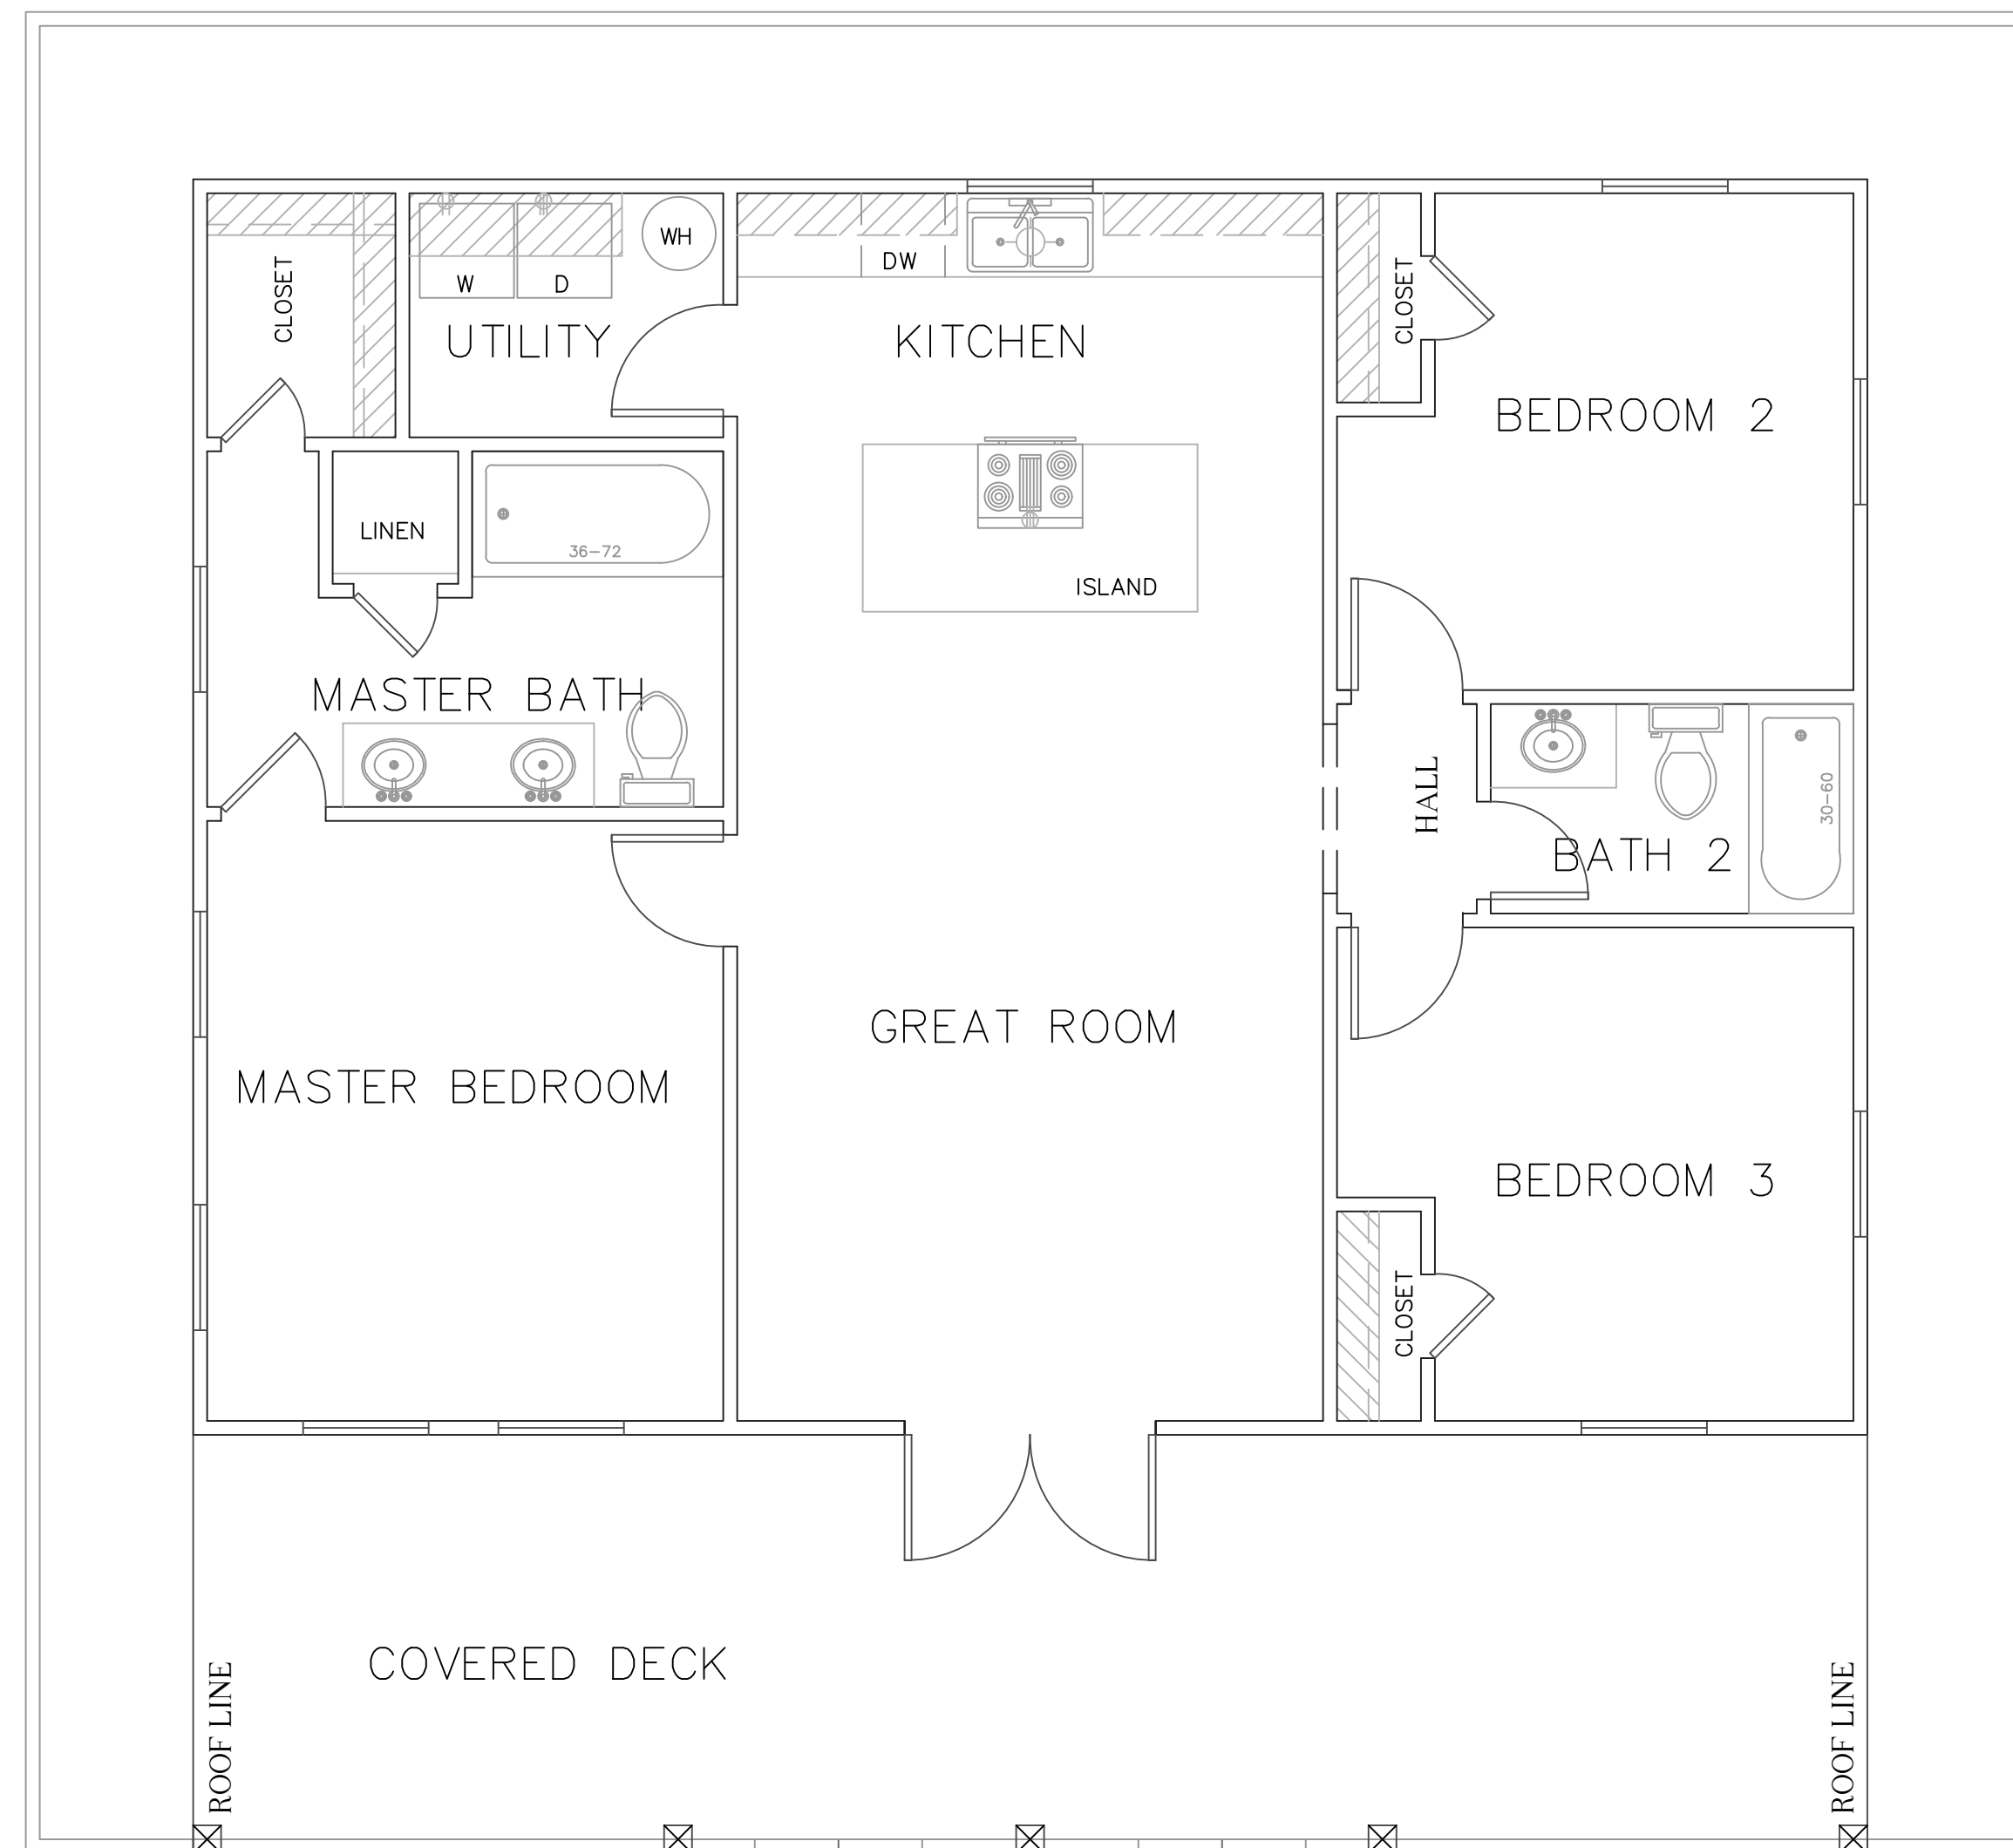

AREA
 LIVING- 1200 SQ FT
 DECK- 912 SQ FT

WIDTH: 40' (EXCLUDING DECK)
 DEPTH: 30' (EXCLUDING DECK)

FLOOR PLAN



FRONT ELEVATION

NOT FOR CONSTRUCTION

All rights reserved. No part of this document may be reproduced or utilized in any form without prior written authorization of Aran & Franklin Engineering, Inc.



8419 EMMETT F. LOWRY EXPY
 TEXAS CITY, TX 77591
 409-835-5200
 Firm No. F-4632

2900 DEL PRADO BLVD.
 SUITE D
 CAPE CORRAL, FL 33904
 LICENSE #79207

- THE COCO -
 XXXX STREET NAME, CITY, STATE

ARAN & FRANKLIN
 ENGINEERING, INC.
 REG. NO. F-4632


ISSUED FOR:	JOB NO.	XX-XXXXX
FOR CONSTRUCTION Month XX, XXXX	SHEET NUMBER	
ENGINEERED BY: XXX		
DRAWN BY: XX		
		SL-0.0



1ST LEVEL PLAN

AREA
 LIVING— 1716 SQ FT
 DECK— 3098 SQ FT
 STORAGE— 590 SQ FT
 ENCLOSED— 384 SQ FT

WIDTH: 39'
 DEPTH: 44'
 (EXCLUDING DECK)

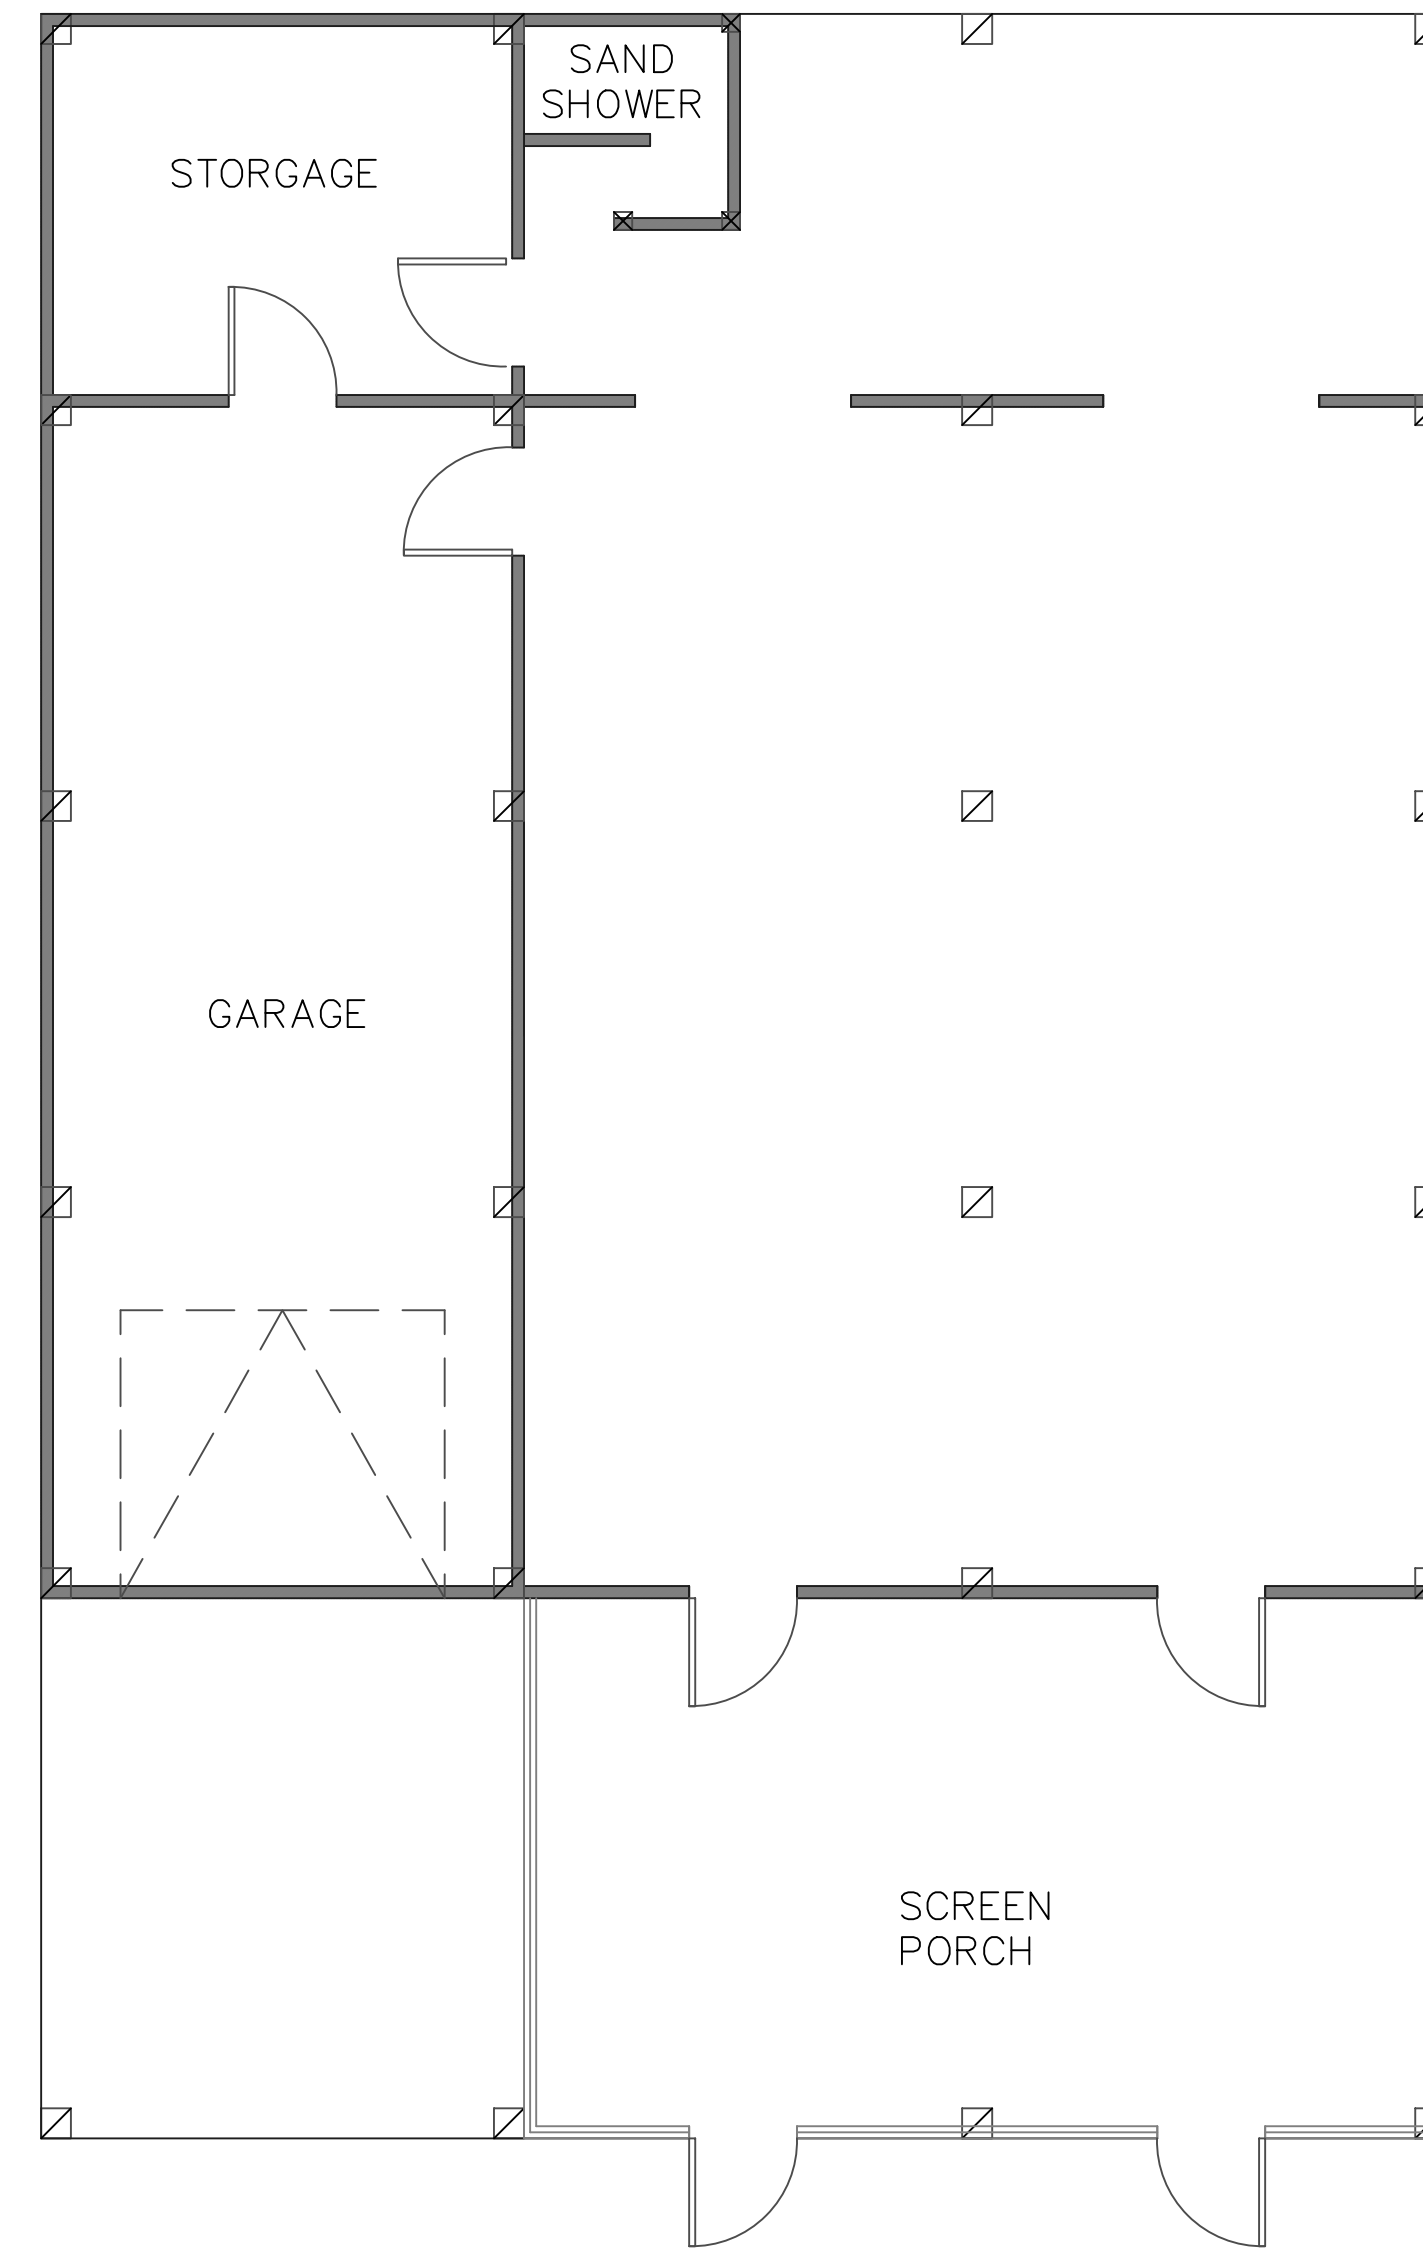

GROUND LEVEL PLAN



FRONT ELEVATION

NOT FOR CONSTRUCTION

All rights reserved. No part of this document may be reproduced or utilized in any form without prior written authorization of Aran & Franklin Engineering, Inc.




8419 EMMETT F. LOWRY EXPY
 TEXAS CITY, TX 77591
 409-935-5200
 Firm No. F-4632

2900 DEL PRADO BLVD.
 SUITE D
 CAPE CORRAL, FL 33904
 LICENSE #79207


- THE CONCH -
 XXXX STREET NAME, CITY, STATE

ARAN & FRANKLIN
 ENGINEERING, INC.
 REG. NO. F-4632

ISSUED FOR:	JOB NO.	XX-XXXXX
FOR CONSTRUCTION Month XX, XXXX	SHEET NUMBER	
ENGINEERED BY: XXX		
DRAWN BY: XX		

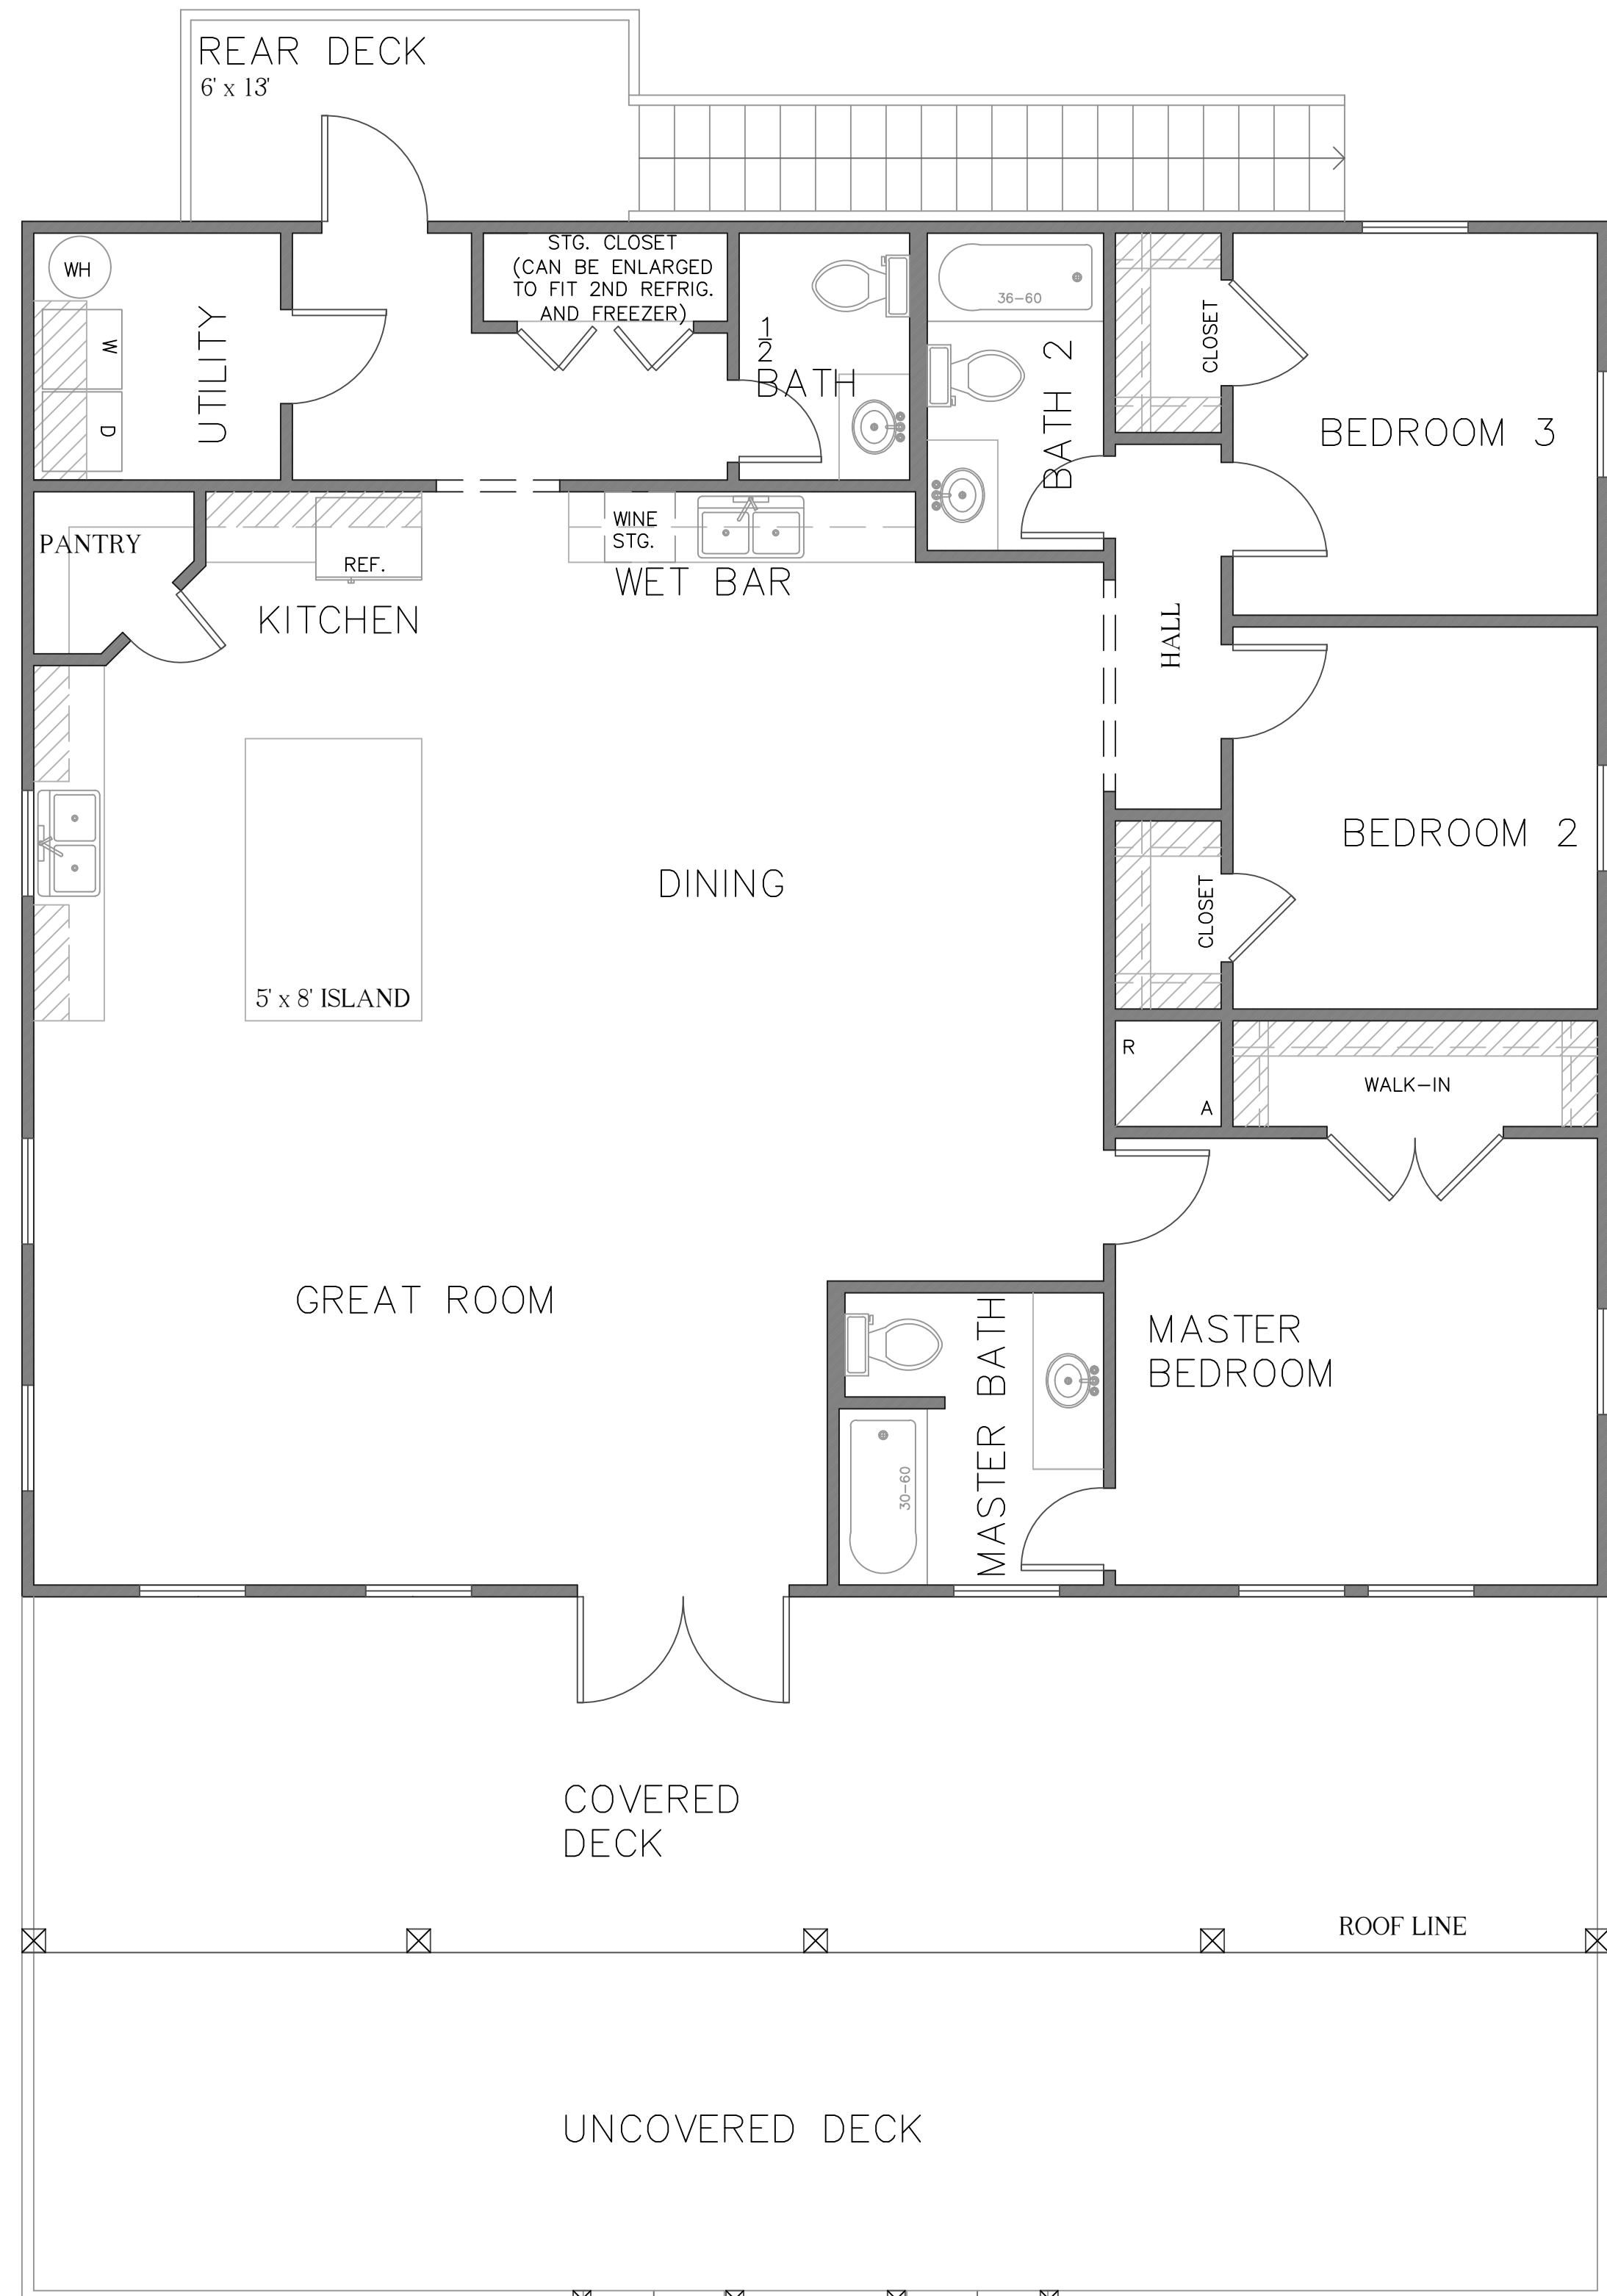

FLOOR PLAN

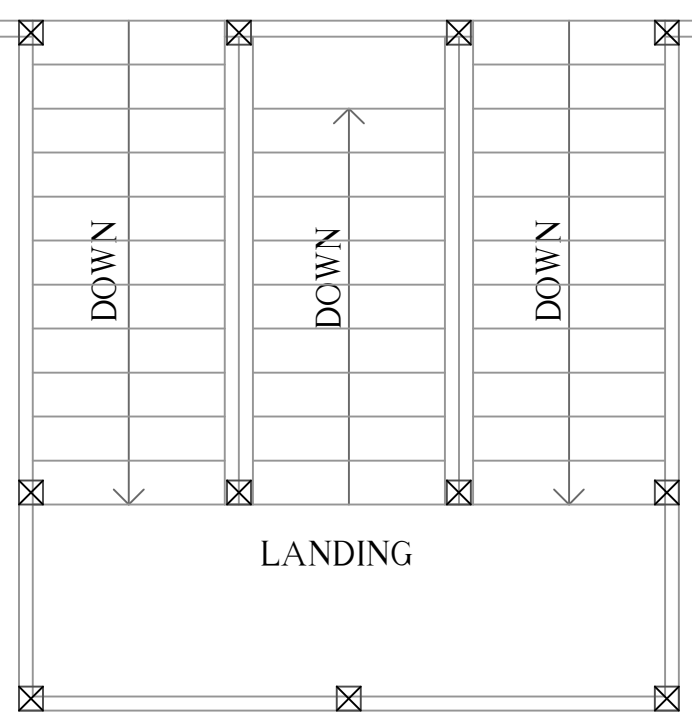

AREA
 LIVING- 1755 SQ FT
 DECK- 978 SQ FT

 WIDTH: 45'
 DEPTH: 39'
 (EXCLUDING DECK)




FRONT ELEVATION

NOT FOR CONSTRUCTION

All rights reserved. No part of this document may be reproduced or utilized in any form without prior written authorization of Aran & Franklin Engineering, Inc.

	8419 EMMETT F. LOWRY EXPY TEXAS CITY, TX 77591 409-935-5200 Firm No. F-4632	- THE CORAL - XXXX STREET NAME, CITY, STATE	ISSUED FOR: _____ FOR CONSTRUCTION Month XX, XXXX	JOB NO. XX-XXXXX
	2900 DEL PRADO BLVD. SUITE D CAPE CORRAL, FL 33004 LICENSE #79207		ARAN & FRANKLIN ENGINEERING, INC. REG. NO. F-4632	SHEET NUMBER ENGINEERED BY: XXX DRAWN BY: XX

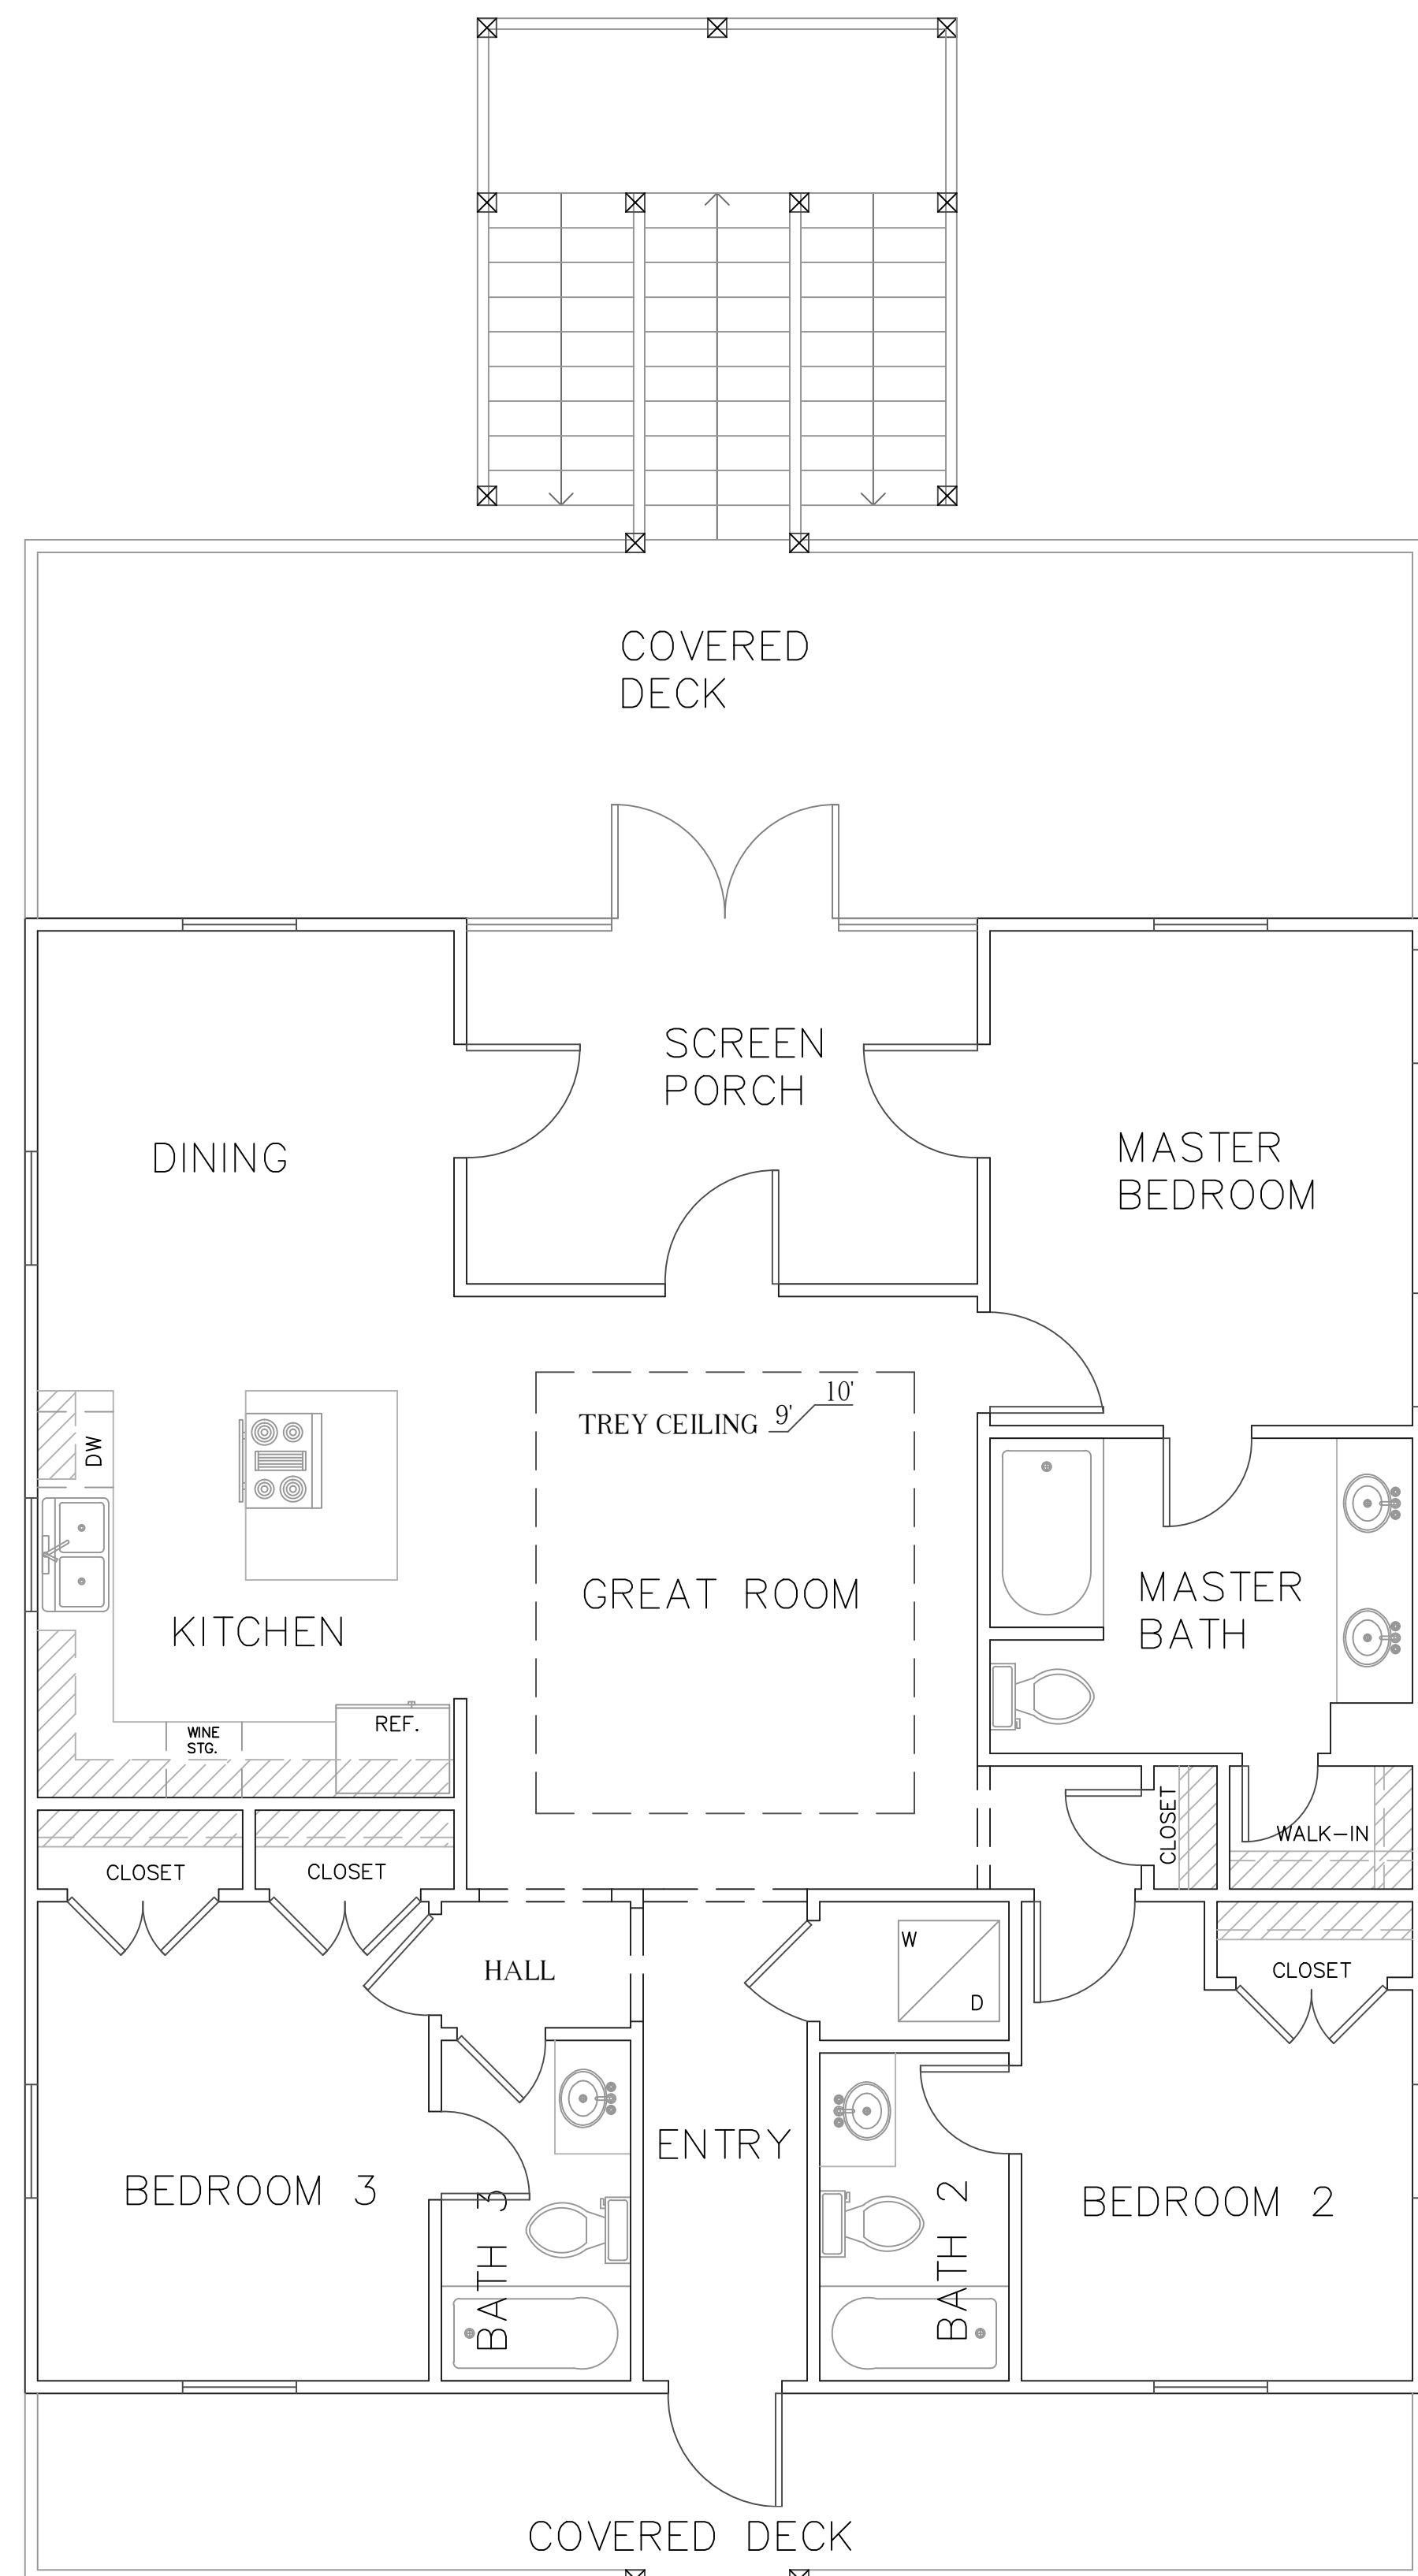

FLOOR PLAN

AREA
 LIVING— 1443 SQ FT
 DECK— 555 SQ FT

WIDTH— 37'
 DEPTH— 39'
 (EXCLUDING DECK)



FRONT ELEVATION



REAR ELEVATION

NOT FOR CONSTRUCTION

All rights reserved. No part of this document may be reproduced or utilized in any form without prior written authorization of Aran & Franklin Engineering, Inc.



8419 EMMETT F. LOWRY EXPY
 TEXAS CITY, TX 77591
 409-935-5200
 Firm No. F-4632

2900 DEL PRADO BLVD.
 SUITE D
 CAPE CORRAL, FL 33904
 LICENSE #79207


- THE FIJI -
 XXXX STREET NAME, CITY, STATE

ARAN & FRANKLIN
 ENGINEERING, INC.
 REG. NO. F-4632

ISSUED FOR:	JOB NO.	XX-XXXXX
FOR CONSTRUCTION Month XX, XXXX	SHEET NUMBER	
ENGINEERED BY: XXX		
DRAWN BY: XX		



FLOOR PLAN

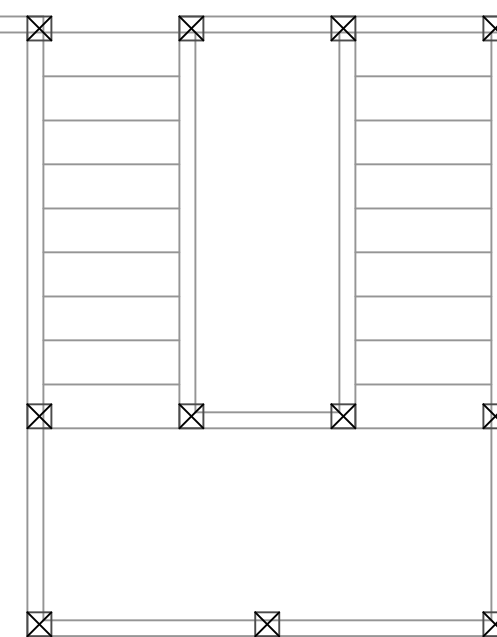

AREA
 LIVING— 1500 SQ FT
 DECK— 1000 SQ FT
 WIDTH: 50'
 DEPTH: 30' (EXCLUDING DECK)



FRONT ELEVATION

NOT FOR CONSTRUCTION

All rights reserved. No part of this document may be reproduced or utilized in any form without prior written authorization of Aran & Franklin Engineering, Inc.




8419 EMMETT F. LOWRY EXPY
 TEXAS CITY, TX 77591
 409-935-5200
 Firm No. F-4632

2900 DEL PRADO BLVD.
 SUITE D
 CAPE CORRAL, FL 33904
 LICENSE #79207

- THE PALM -
 XXXX STREET NAME, CITY, STATE

ARAN & FRANKLIN
 ENGINEERING, INC.
 REG. NO. F-4632

ISSUED FOR:	JOB NO.	XX-XXXXX
FOR CONSTRUCTION Month XX, XXXX	SHEET NUMBER	
ENGINEERED BY: XXX		
DRAWN BY: XX		

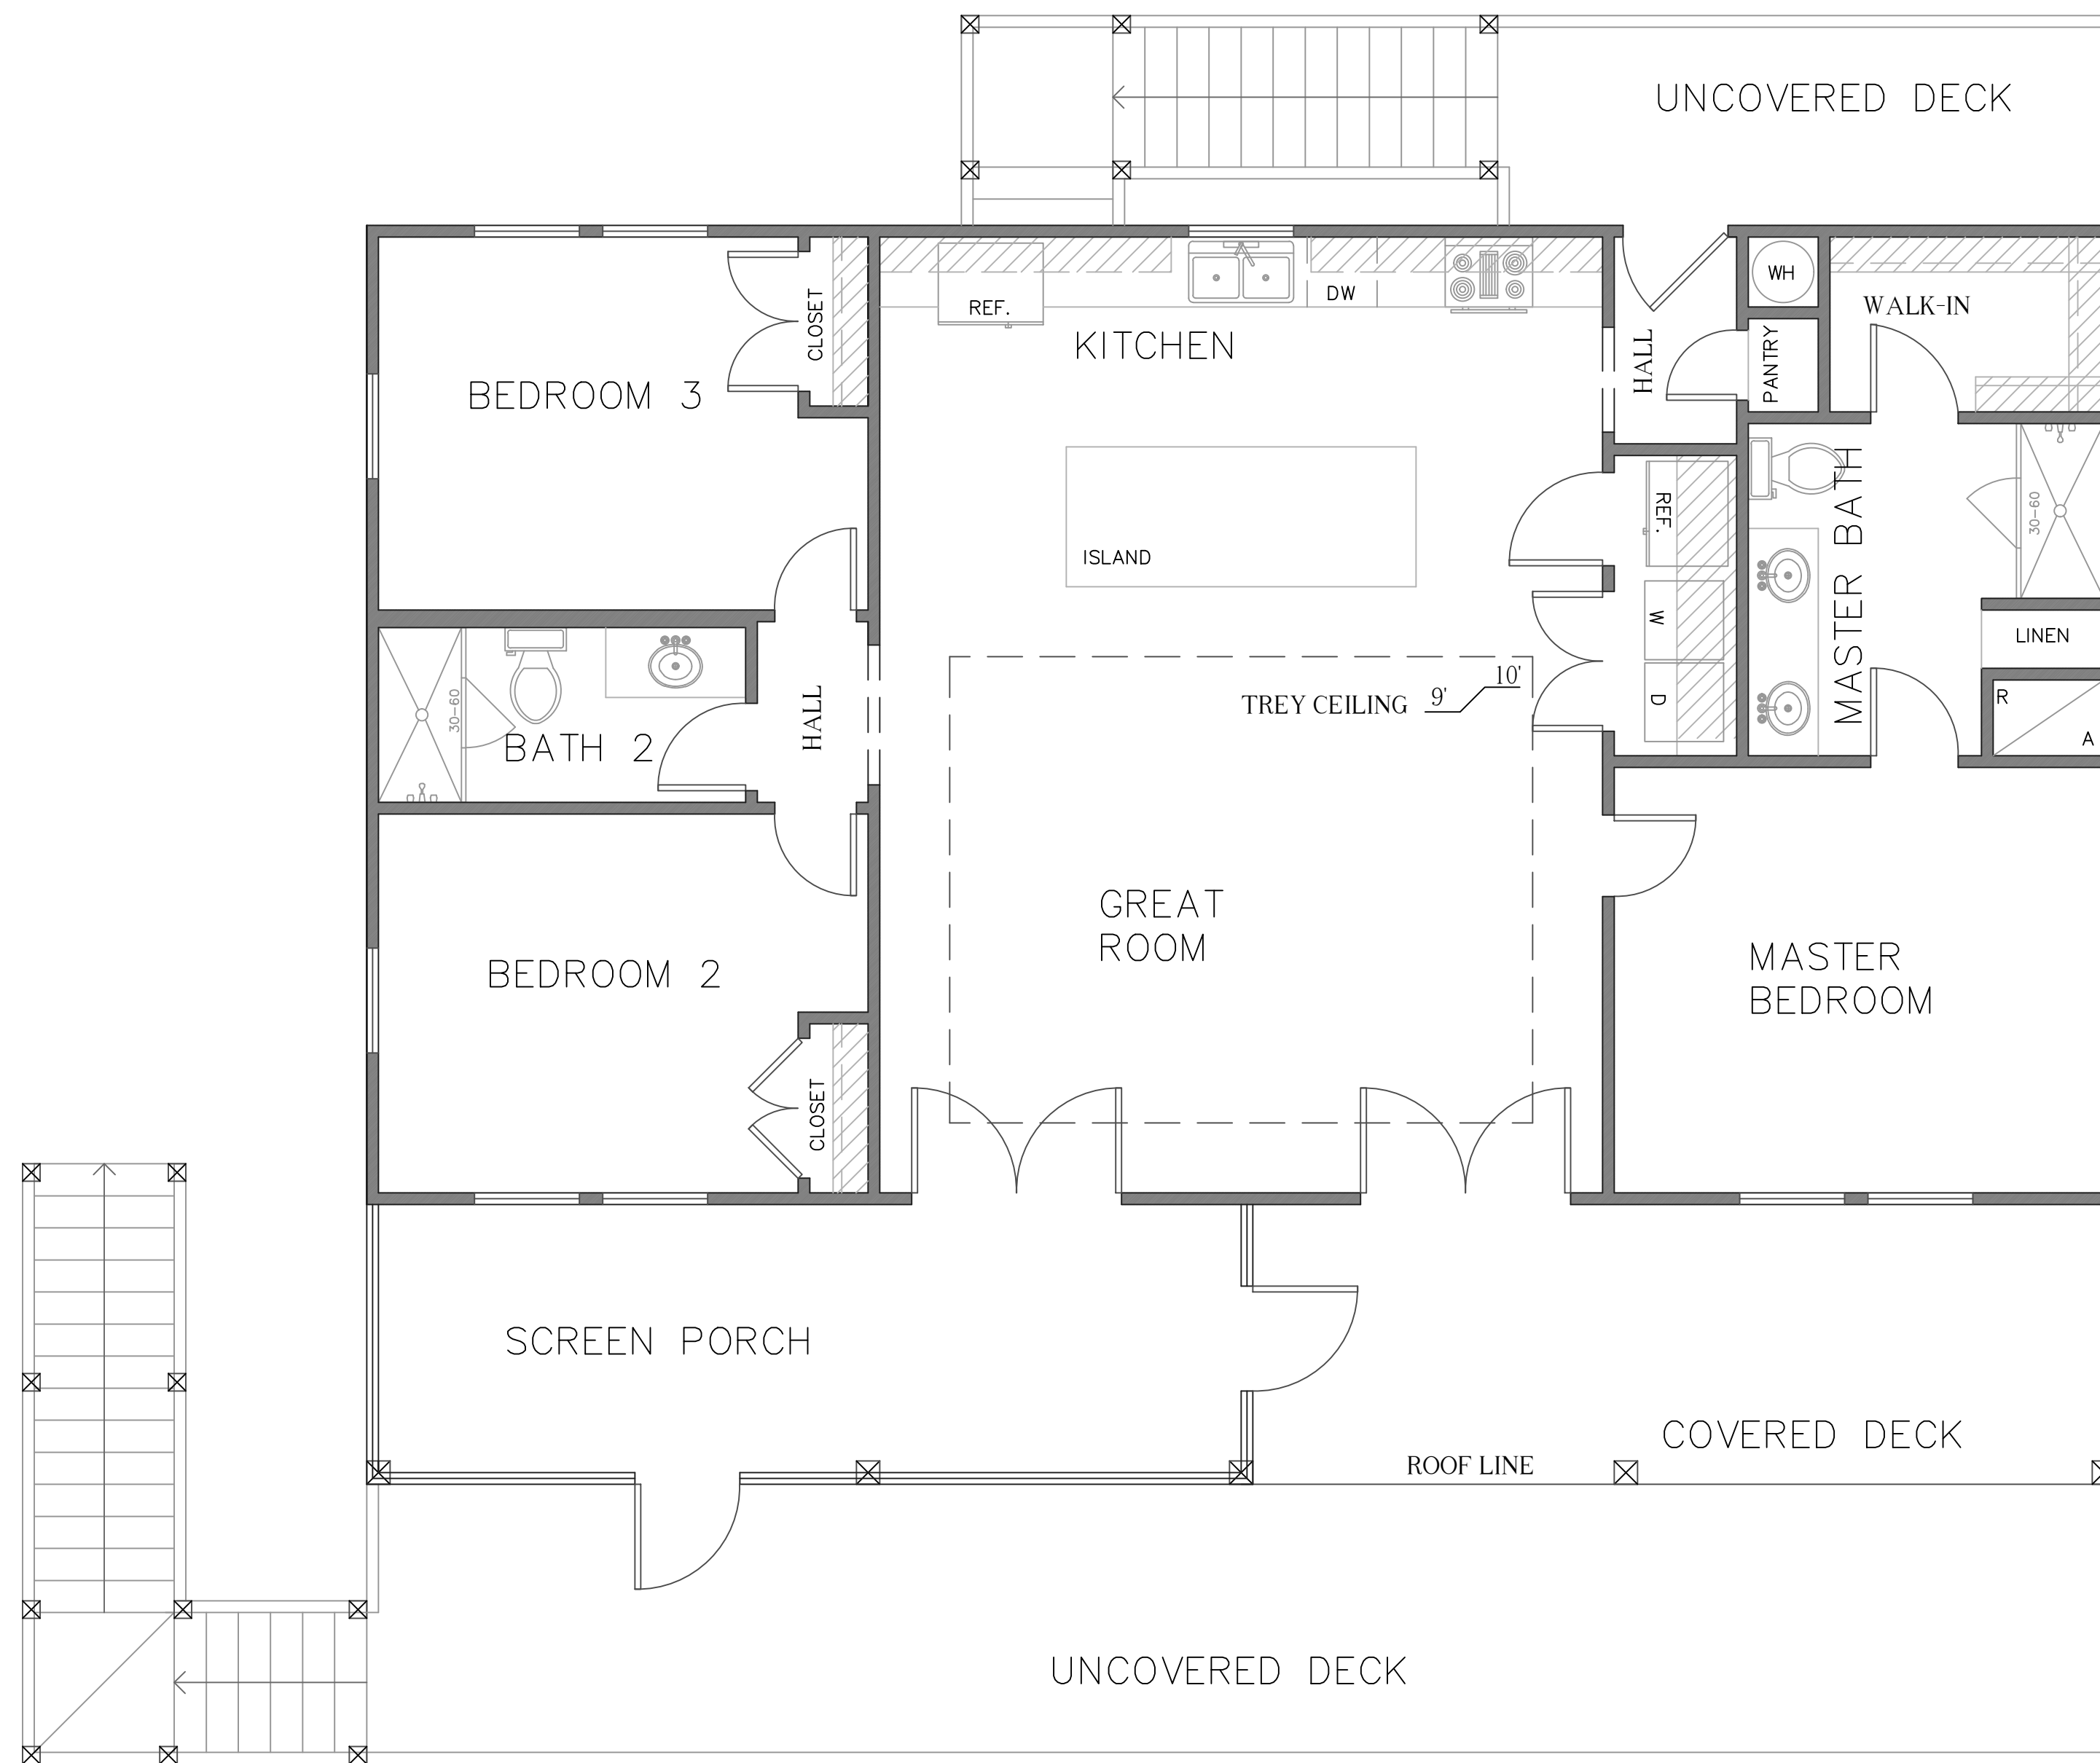

FLOOR PLAN

AREA
 LIVING— 1400 SQ FT
 DECK— 597 SQ FT
 ENCLOSED— 203 SQ FT

WIDTH: 50'
 DEPTH: 28' (EXCLUDING DECK)



FRONT ELEVATION

NOT FOR CONSTRUCTION

All rights reserved. No part of this document may be reproduced or utilized in any form without prior written authorization of Aran & Franklin Engineering, Inc.

 ARAN + FRANKLIN ENGINEERING INC.	8419 EMMETT F. LOWRY EXPY TEXAS CITY, TX 77591 409-835-5200 Firm No. F-4632	<p align="center">- THE TAHITI -</p> XXXX STREET NAME, CITY, STATE	ARAN & FRANKLIN ENGINEERING, INC. REG. NO. F-4632	ISSUED FOR: _____ FOR CONSTRUCTION Month XX, XXXX ENGINEERED BY: XXX DRAWN BY: XX	JOB NO. XX-XXXXX SHEET NUMBER
	2900 DEL PRADO BLVD. SUITE D CAPE CORRAL, FL 33904 LICENSE #79207				